

1 | WALL SECTION THROUGH VEHICLE DROPP OFF

3/8" = 1'-0" 0 1'-0" 2'-0" 4'-0" 8'-0"

Date: 11 OCT 2017


Revisions:
 4 08/15/17 ADDENDUM 2
 6 10/11/17 ADDENDUM 3

Project:
 20 THAMES STREET
 CONDOMINIUM

Architect:
ARCHETYPE
 architects
 48 Union Wharf Portland, Maine 04101
 (207) 772-6022 Fax (207) 772-4056

Consultant:

Prepared For:
 Essex North 20
 Thames LLC
 P.O. Box 394
 Topsfield, MA 01983

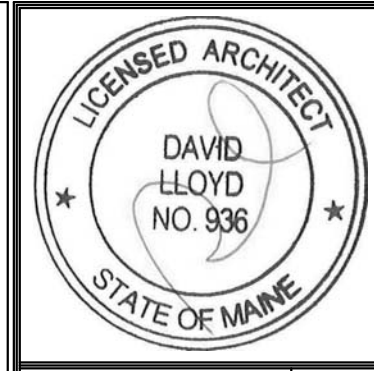

WALL SECTION

A3.22