


3 TYPICAL BALCONY SECTION  
3" = 1'-0"

ELIMINATED AS PART OF  
ADDENDUM 2

ELIMINATED AS PART OF  
ADDENDUM 2

2 STAIR TOWER TOP OF WALL AT ROOF  
3" = 1'-0"

1 STAIR TOWER BASE OF WALL AT MAIN ROOF  
3" = 1'-0"

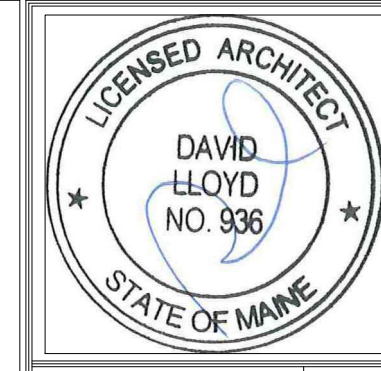

Prepared For:  
**EssexNorth  
Portland LLC**  
P.O. Box 394  
Topsfield, MA 01983

Consultant:  
**ENVELOPE**  
ARCHITECTURE & CONSULTING  
BUILDING ENVELOPE DESIGN  
CONSULTING, INVESTIGATION AND  
COMMISSIONING - WINDHAM, ME  
207-807-6661

Architect:  
**ARCHETYPE**  
*architects*  
48 Union Wharf Portland, Maine 04101  
(207) 772-6022 ARCHETYPE@ARCHETYPEPA.COM

Project:  
**THAMES STREET  
BUILDING**  
20 Thames Street, Portland Maine

Revisions:  
July 21, 2017 Final Bid Set  
August 15, 2017 Addendum 2

Date: July 21, 2017  
Scale: As indicated  
**DETAILS**

**A5.06**