




ST-12

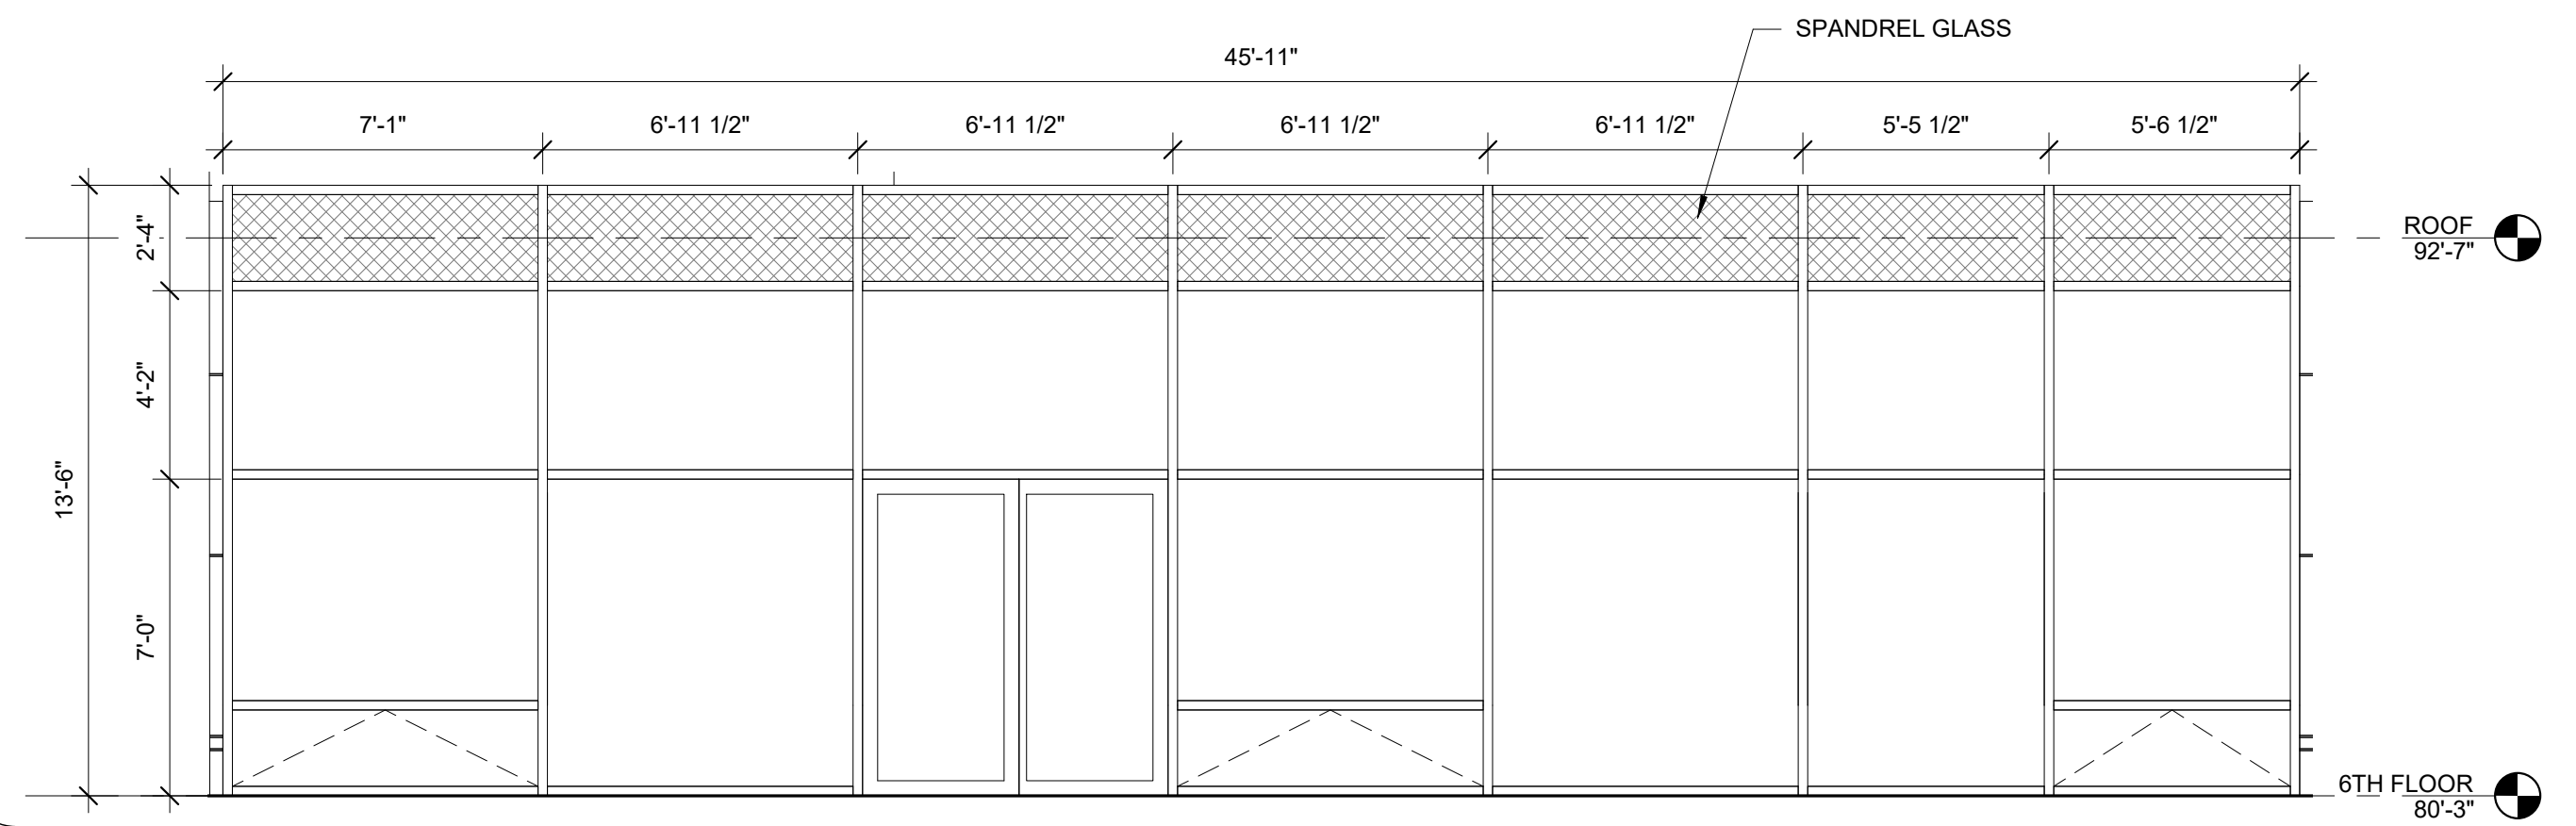


ST-11

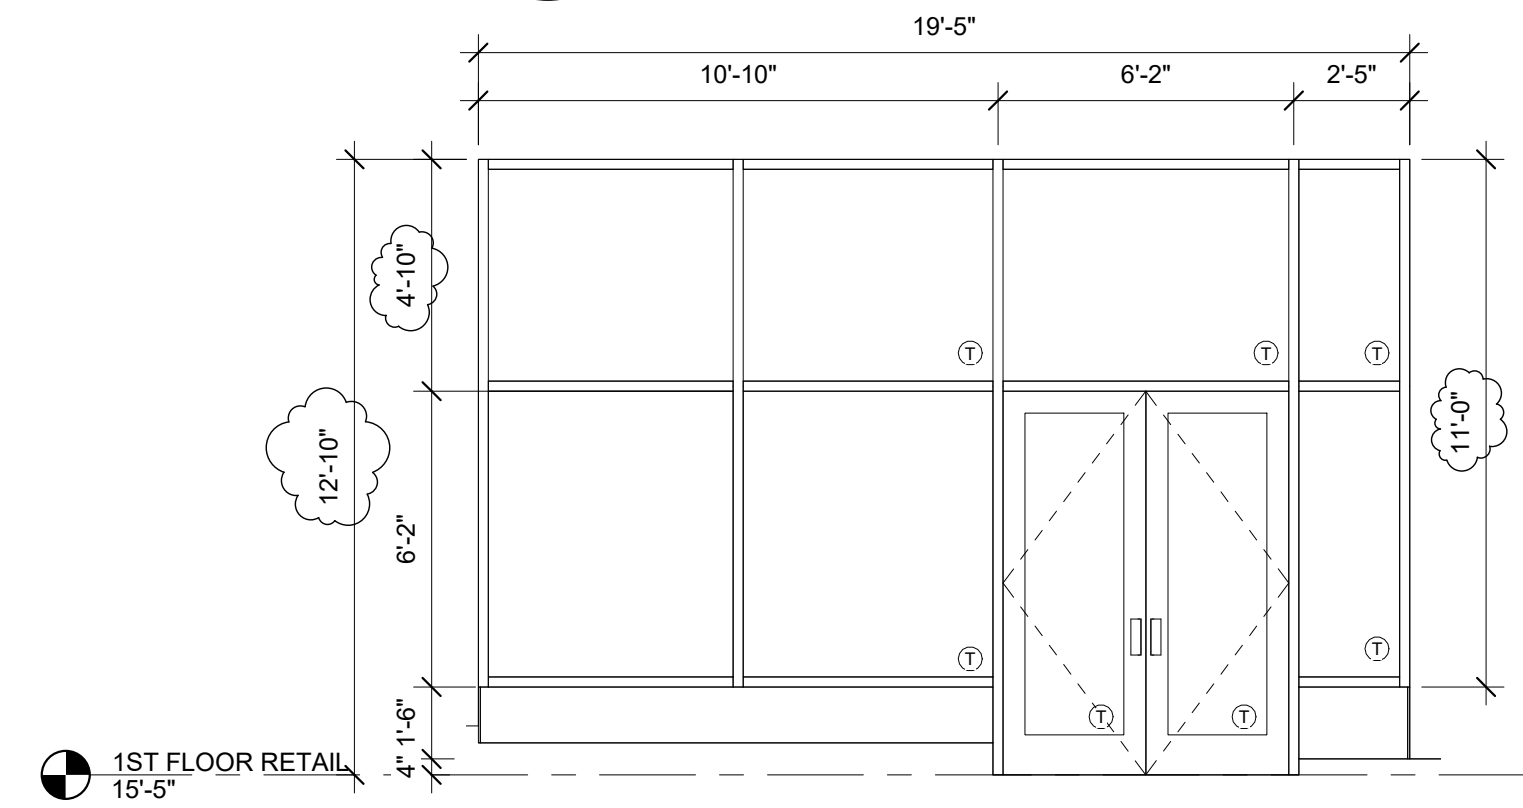


ST-10

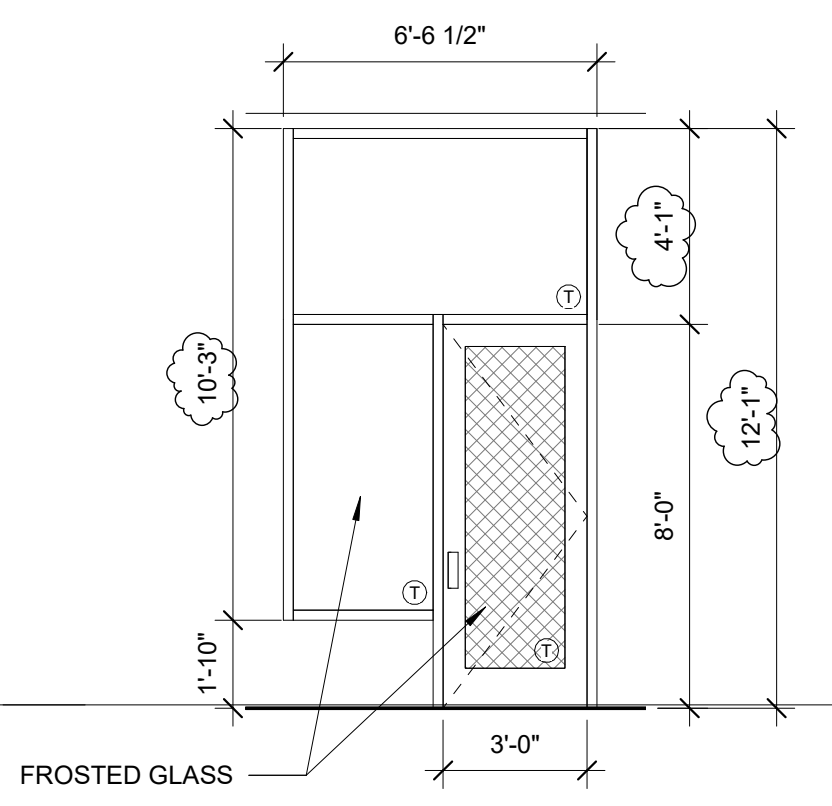


ST-7B

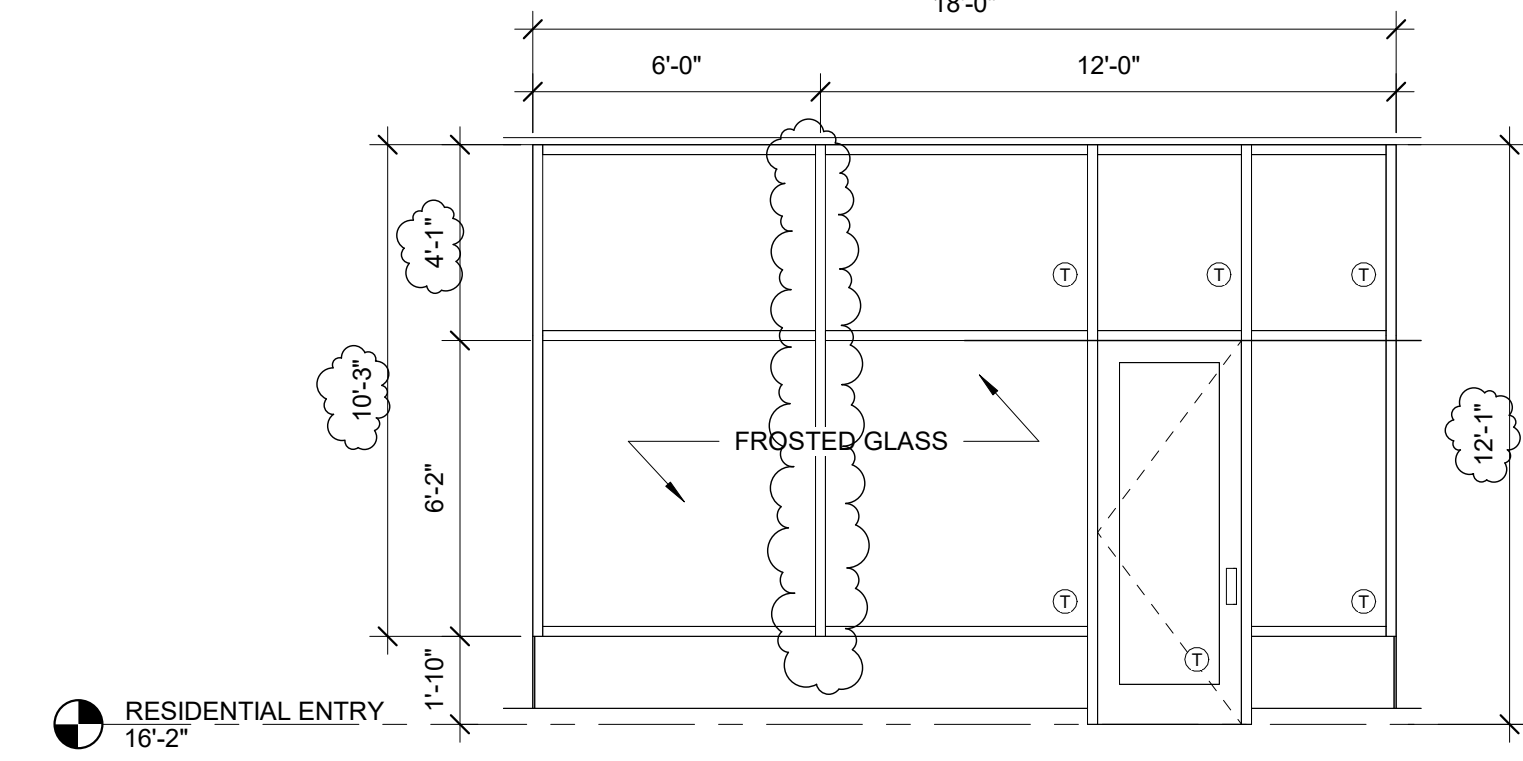


ST-8

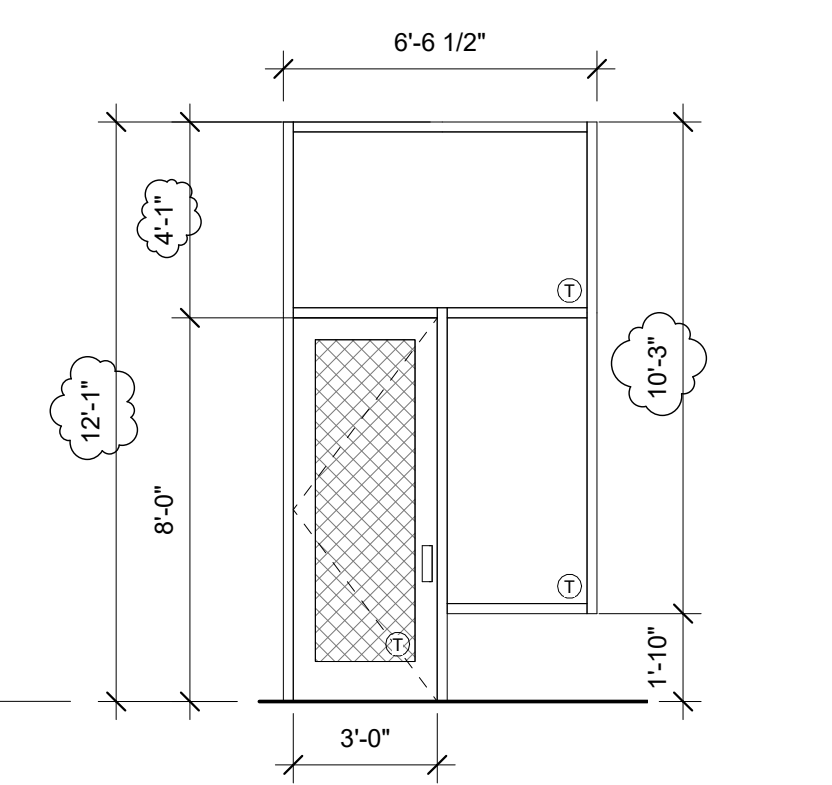


ST-7A

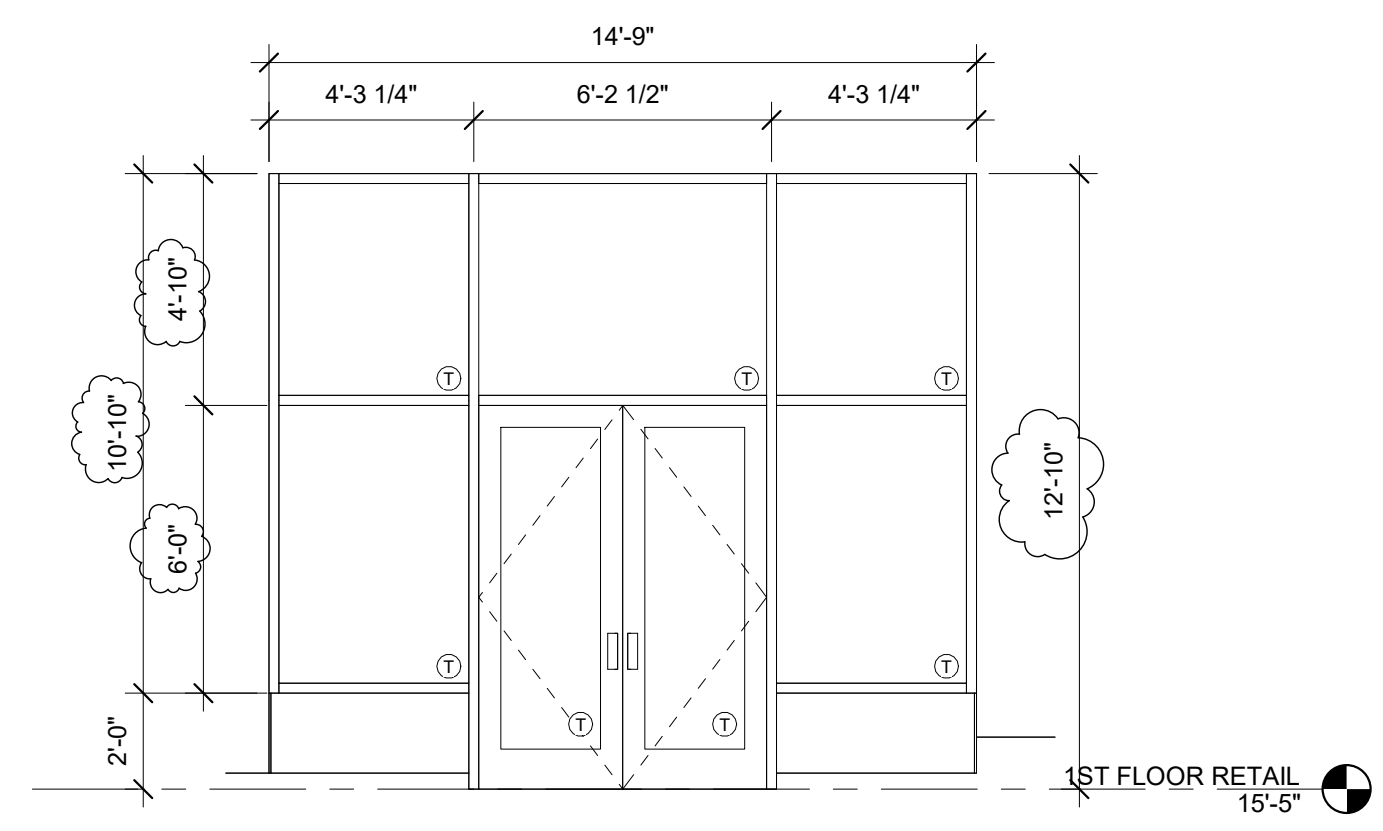


ST-6

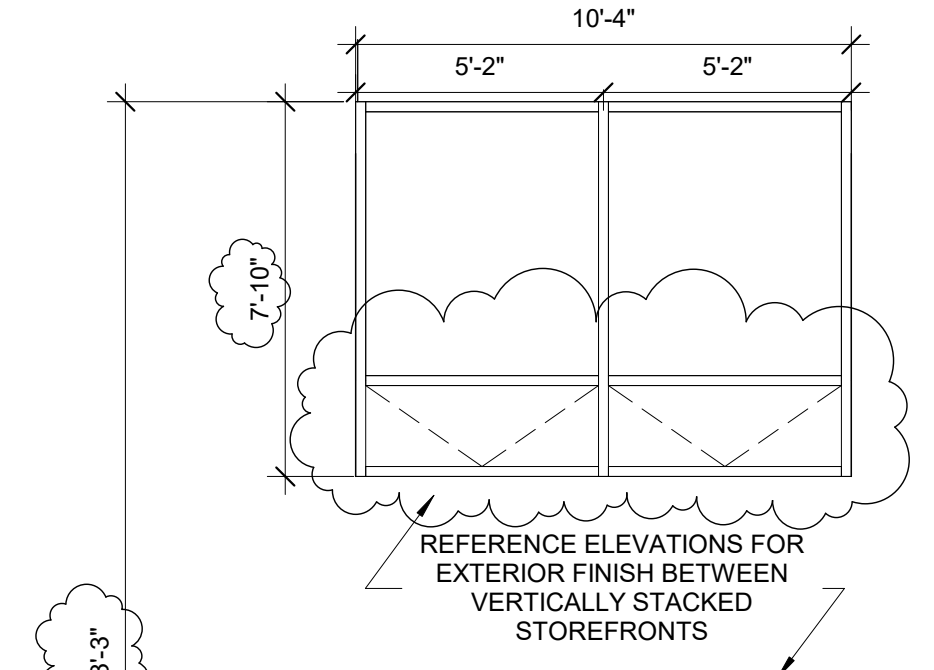


ST-5

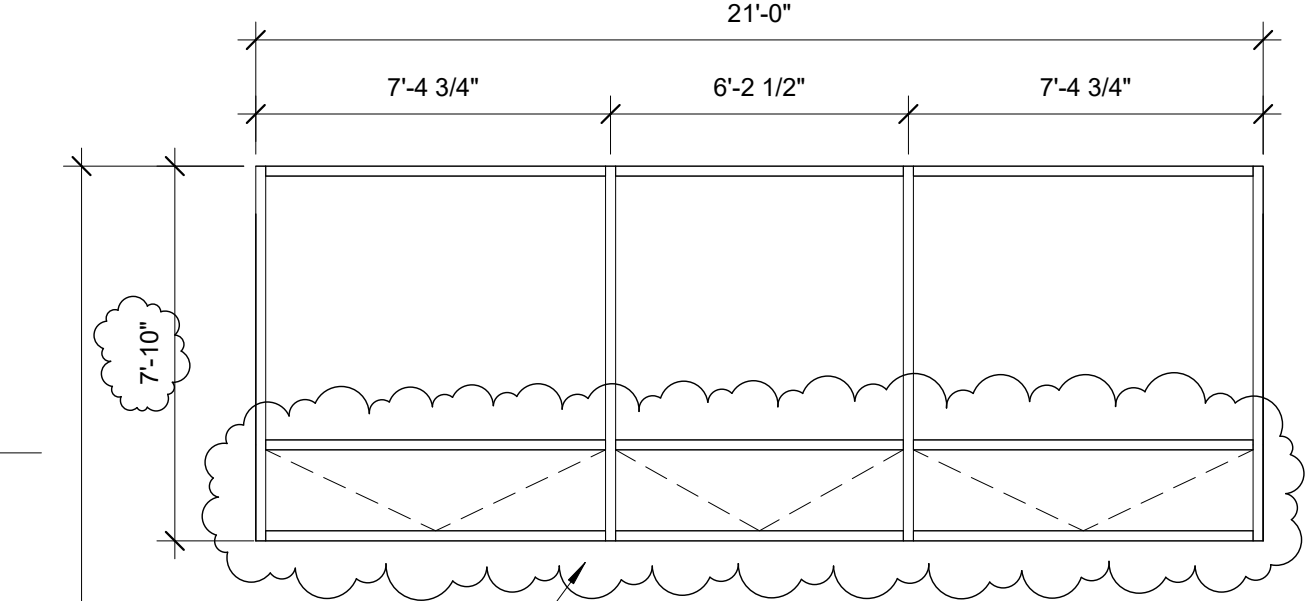


ST-4

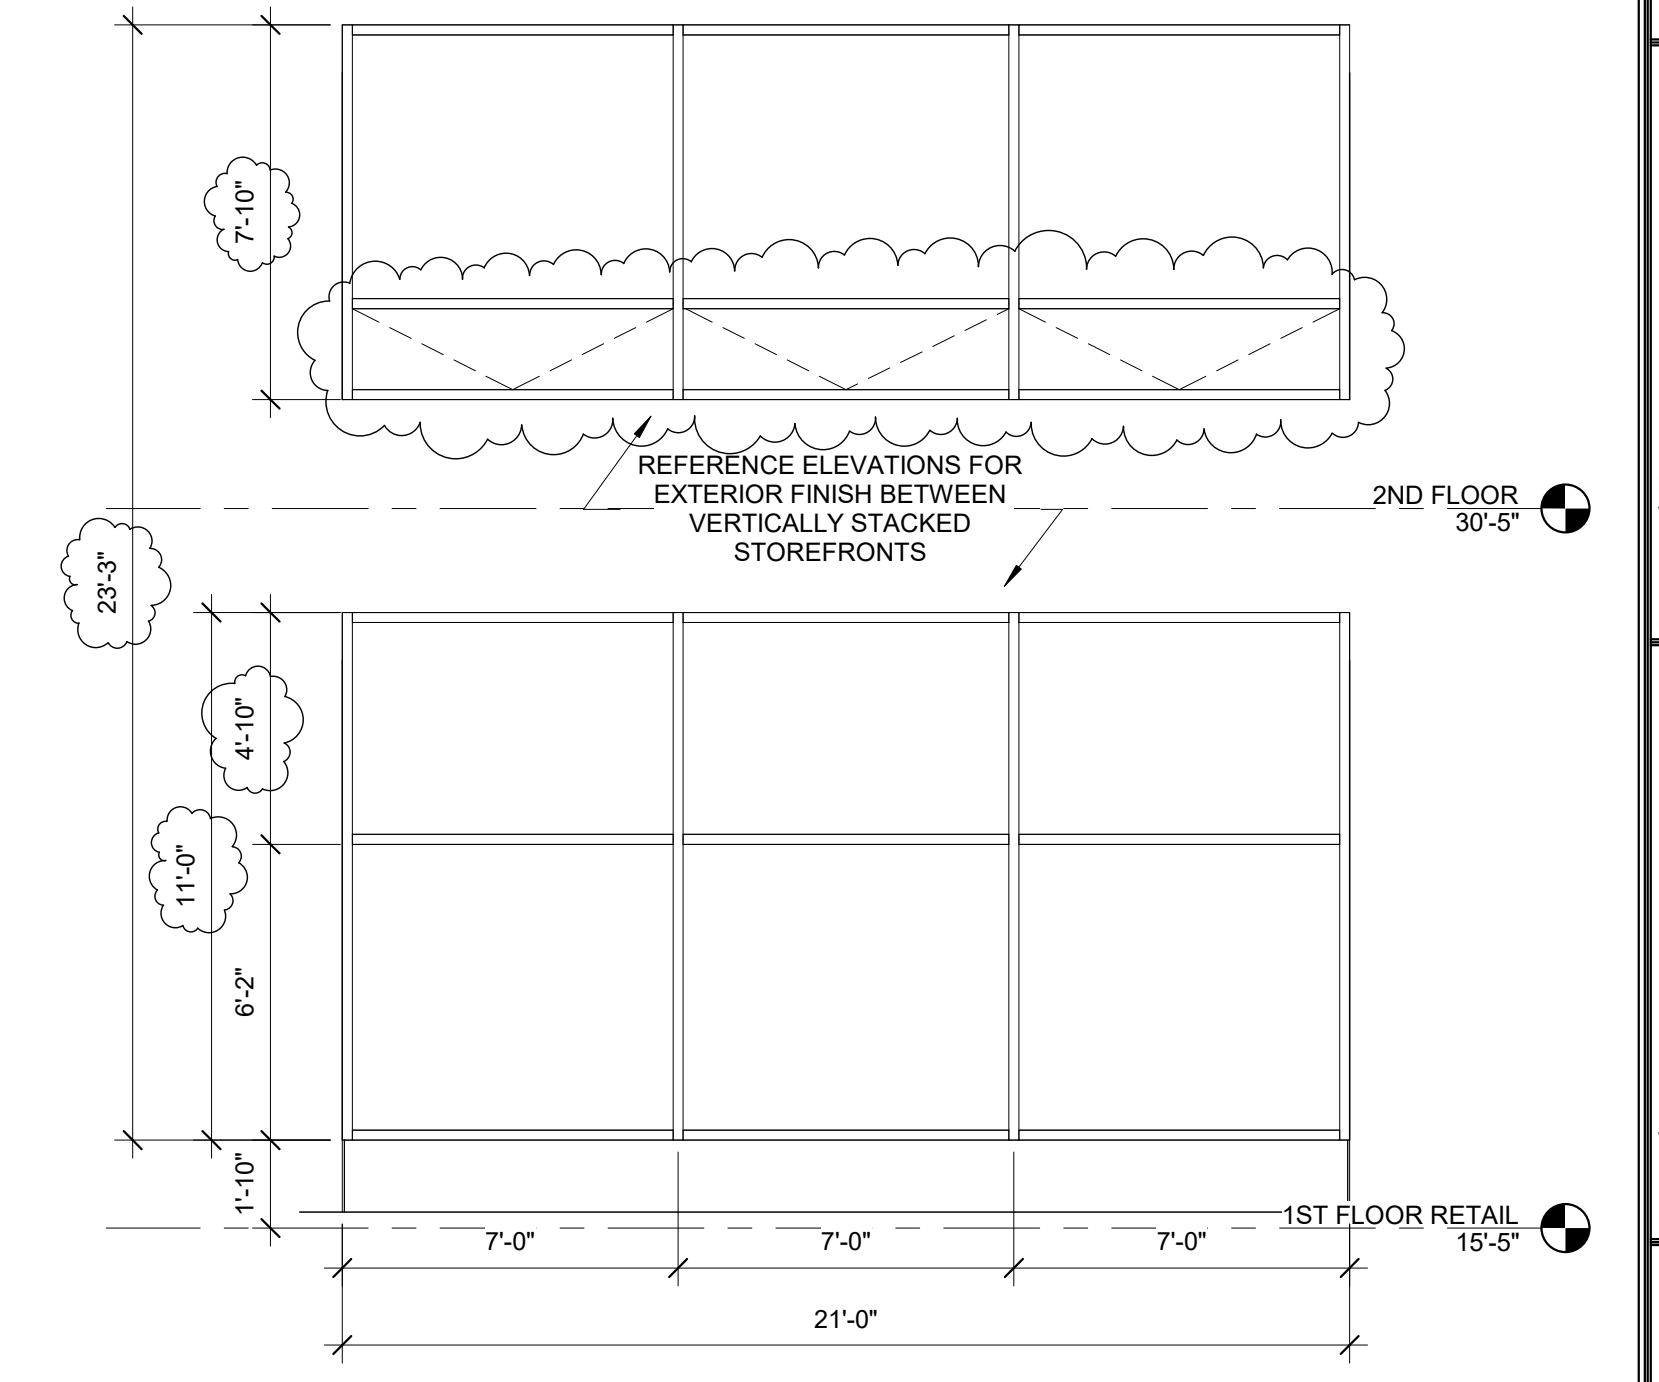

ST-3

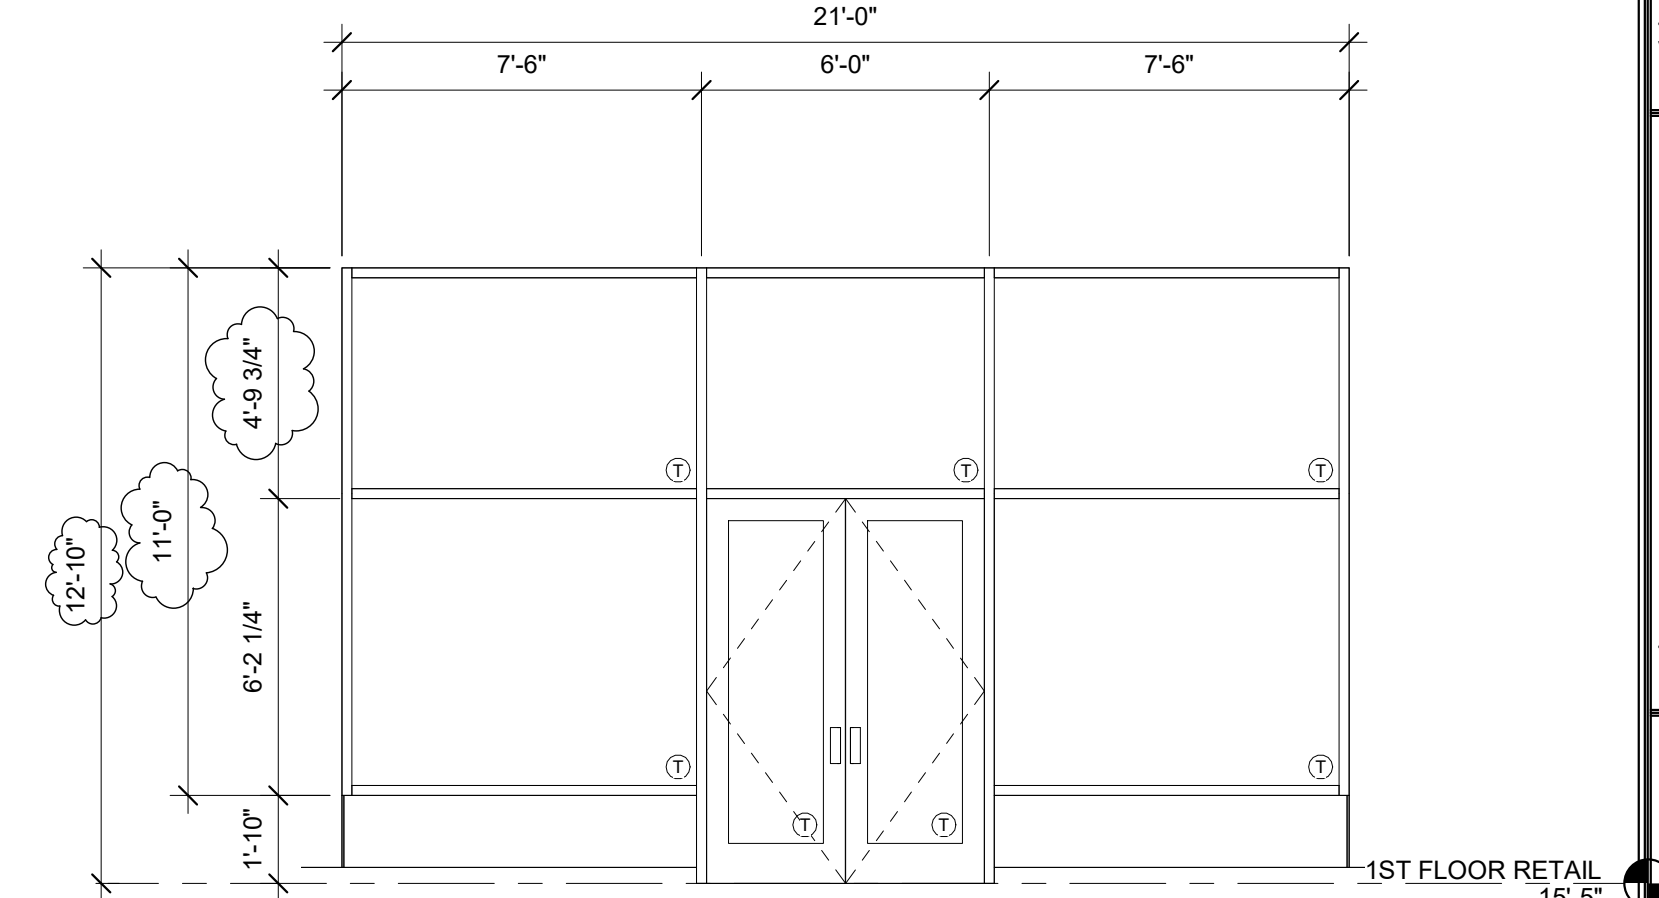

ST-2

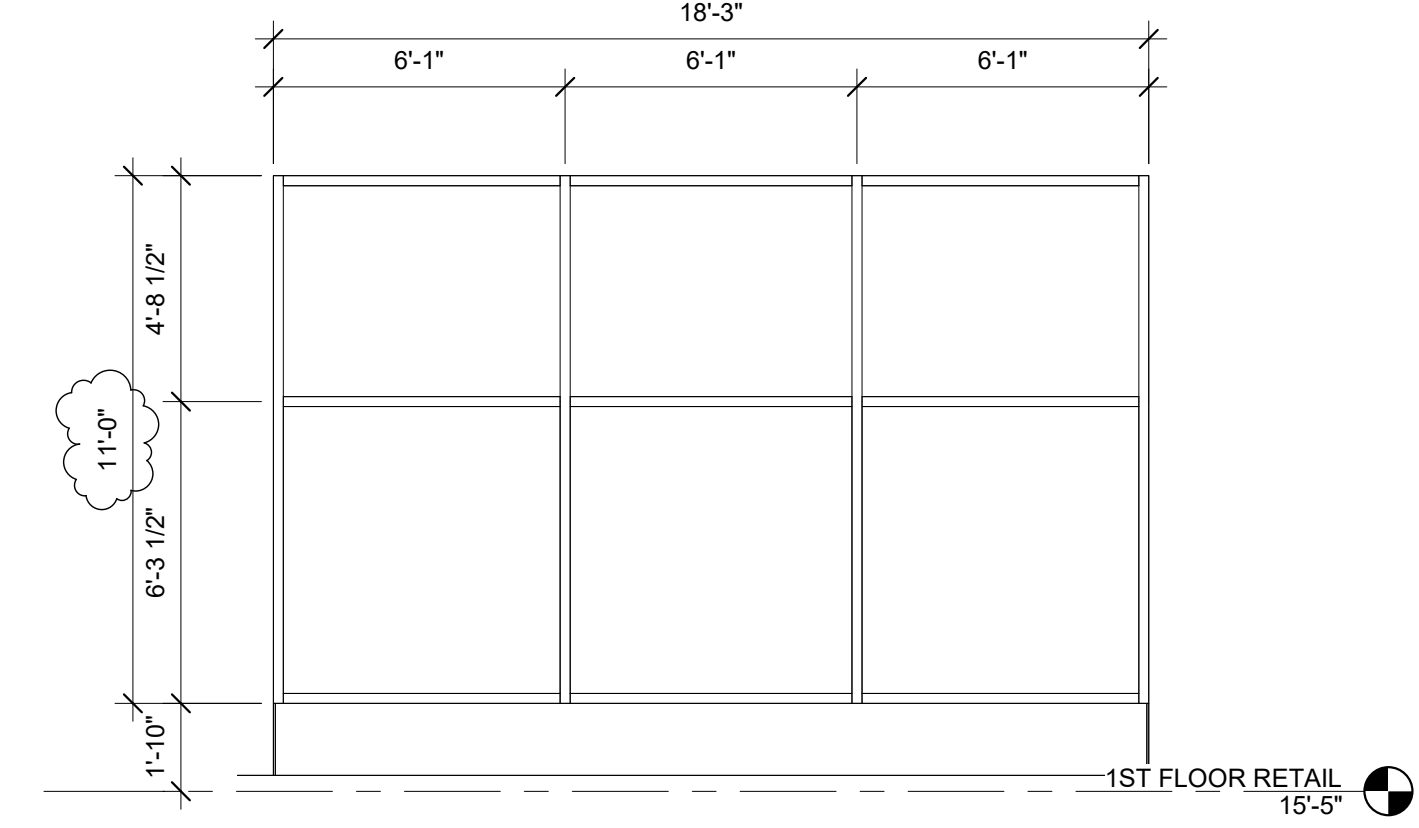

ST-1