


**FIRST FLOOR MECHANICAL PLAN**  
SCALE - 1/8" = 1'-0"

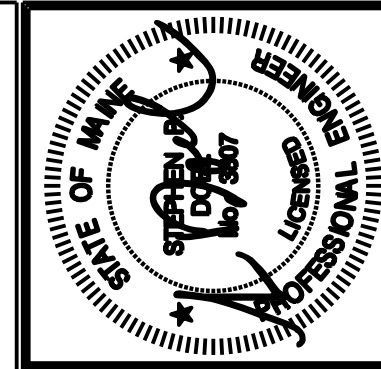

Prepared For:  
**EssexNorth  
Portland LLC**  
P.O. Box 394  
Topsfield, MA 01983

Consultant:  
**BENNETT  
ENGINEERING**  
MECHANICAL - ELECTRICAL  
(207) 866-9475

Architect:  
**ARCHETYPE  
architects**  
48 Union Wharf Portland, Maine 04101  
(207) 772-6022 Fax (207) 772-4056

Project:  
**THAMES STREET  
BUILDING**  
20 Thames Street, Portland Maine

Revisions:  
3 AUG 2017 - ADDENDUM 1  
15 AUG 2017 - ADDENDUM 2  
11 OCT 2017 - ADDENDUM 3

Date:  
3 AUG 2017

Scale:  
**FIRST FLOOR  
MECHANICAL PLAN**

**M1.01**