


NOTE - ALL SCU UNITS SHALL BE INSTALLED ON 24" TALL STANDS AND SHALL INCLUDE WIND BAFFLES.

ROOF MECHANICAL PLAN
SCALE - 1/8" = 1'-0"

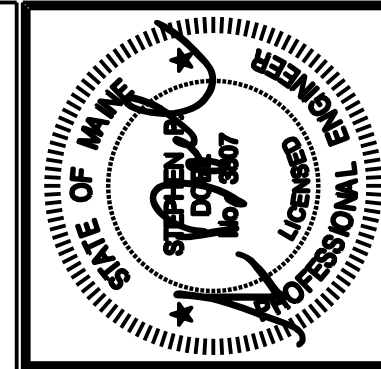

Prepared For:
**EssexNorth
Portland LLC**
P.O. Box 394
Topsfield, MA 01983

Consultant:
**BENNETT
ENGINEERING**
MECHANICAL - ELECTRICAL
(207) 866-9475

Architect:
**ARCHETYPE
architects**
48 Union Wharf Portland, Maine 04101
(207) 772-6022 Fax (207) 772-4056

Project:
**THAMES STREET
BUILDING**
20 Thames Street, Portland Maine

Revisions:
3 AUG 2017 - ADDENDUM 1
15 AUG 2017 - ADDENDUM 2
11 OCT 2017 - ADDENDUM 3

Date:
3 AUG 2017
Scale:
**ROOF MECHANICAL
PLAN**

M1.07