


NOTE:  
RUL 4 ORUL PIPING SHALL BE  
PITCHED 1/4" PER FOOT.

NOTE:  
SANITARY STACKS THAT SERVE  
WATER CLOSET(S) SHALL BE  
CAST IRON (ONLY).

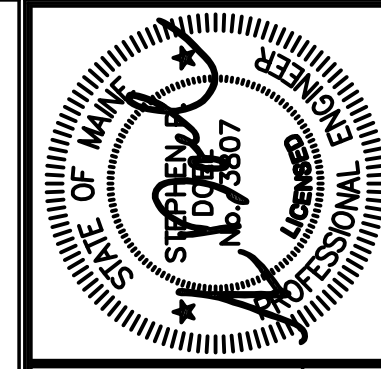

Prepared For:  
**EssexNorth  
Portland LLC**  
P.O. Box 394  
Topsfield, MA 01983

Consultant:  
**BENNETT  
ENGINEERING**  
MECHANICAL-ELECTRICAL  
(207) 865-9475

Architect:  
**ARCHETYPE  
architects**  
48 Union Wharf Portland, Maine 04101  
(207) 772-6022 Fax (207) 772-4056

Project:  
**THAMES STREET  
BUILDING**  
20 Thames Street, Portland Maine

Revisions:  
3 AUG 2017 - ADDENDUM 1  
15 AUG 2017 - ADDENDUM 2  
11 OCT 2017 - ADDENDUM 3

Date: **3 AUG 2017**  
Scale: **1/8"=1'-0"**  
**THIRD FLOOR  
SANITARY PIPING PLAN**

**M2.03**