



NOTE:
RUL 4 ORUL PIPING SHALL BE
PITCHED 1/4" PER FOOT.

NOTE:
SANITARY STACKS THAT SERVE
WATER CLOSET(S) SHALL BE
CAST IRON (ONLY).

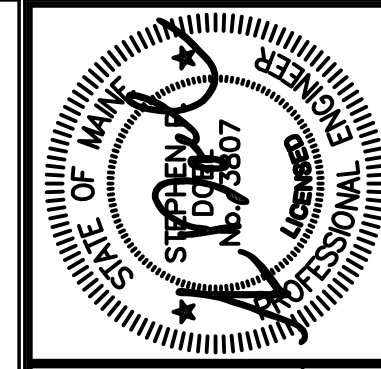

Prepared For:
**EssexNorth
Portland LLC**
P.O. Box 394
Topsfield, MA 01983

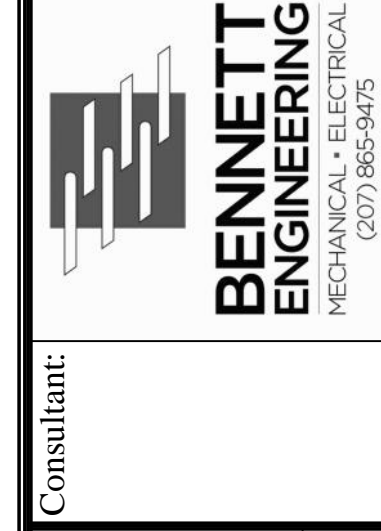

Consultant:
**ARCHETYPE
architects**
48 Union Wharf Portland, Maine 04101
(207) 772-6022 Fax (207) 772-4056

Project:
**THAMES STREET
BUILDING**
20 Thames Street, Portland Maine

Revisions:
3 AUG 2017 - ADDENDUM 1
15 AUG 2017 - ADDENDUM 2
11 OCT 2017 - ADDENDUM 3

Date:
3 AUG 2017
Scale:
1/8"=1'-0"
**FOURTH FLOOR
SANITARY PIPING PLAN**

M2.04