



NOTE:  
 INSTALL SIZE "B" (CW) & SIZE "A" (HW) WATER HAMMER ARRESTORS AT ALL P-4 FIXTURES.

- ① 1/2" CW, 1/2" HW & 1/2" R-HW.
- ② 1" CW, 3/4" HW & 1/2" R-HW.
- ③ 1 1/4" CW, 1" HW & 1/2" R-HW.
- ④ 1 1/2" CW, 1 1/2" HW & 1/2" R-HW.
- ⑤ 1 1/2" CW, 1 1/2" HW & 3/4" R-HW.
- ⑥ 2" CW, 1 1/2" HW & 1" R-HW.
- ⑦ 3" CW DN, 2 1/2" HW DN, 1 1/2" R-HW DN, 3" CW UP, 2 1/2" HW UP, 1 1/4" R-HW UP.
- ⑧ BALANCE TO 65 GPM.

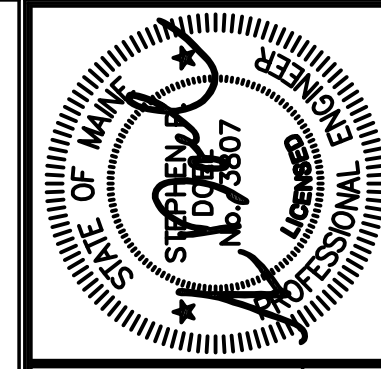

Prepared For:  
**EssexNorth  
 Portland LLC**  
 P.O. Box 394  
 Topsfield, MA 01983

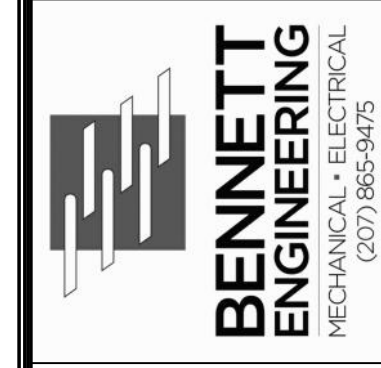

Consultant:  
**ARCHETYPE  
 architects**  
 48 Union Wharf Portland, Maine 04101  
 (207) 772-6022 Fax (207) 772-4056

Project:  
**THAMES STREET  
 BUILDING**  
 20 Thames Street, Portland Maine

Revisions:  
 3 AUG 2017 - ADDENDUM 1  
 15 AUG 2017 - ADDENDUM 2  
 11 OCT 2017 - ADDENDUM 3

Date: **3 AUG 2017**  
 Scale: **1/8"=1'-0"**  
**SECOND FLOOR  
 DOMESTIC PIPING PLAN**

**M3.02**