



NOTE:
 INSTALL SIZE "B" (CW) & SIZE "A" (HW).
 WATER HAMMER ARRESTORS AT ALL
 P-4 FIXTURES.

- ◇ 1/2" CW, 1/2" HW & 1/2" RHU.
- ◇ 1" CW, 3/4" HW & 1/2" RHU.
- ◇ 1 1/4" CW, 1" HW & 1/2" RHU.
- ◇ 1 1/2" CW, 1 1/2" HW & 1/2" RHU.
- ◇ 1 1/2" CW, 1 1/2" HW & 3/4" RHU.
- ◇ 2" CW, 1 1/2" HW & 1" RHU.
- ◇ 2 1/2" CW DN, 2" HW DN, 1 1/4" RHU DN, 2 1/2" CW UP, 2" HW UP, 1" RHU UP.
- ◇ BALANCE TO 0.5 GPM.

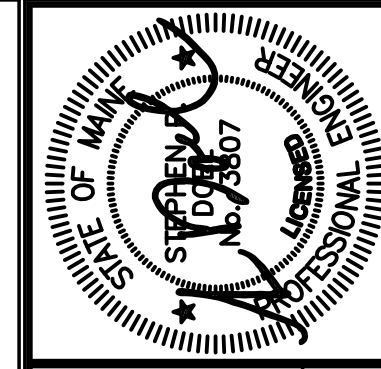

Prepared For:
**EssexNorth
 Portland LLC**
 P.O. Box 394
 Topsfield, MA 01983

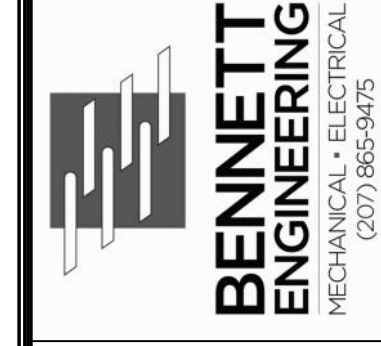

Consultant:
**ARCHETYPE
 architects**
 48 Union Wharf Portland, Maine 04101
 (207) 772-6022 Fax (207) 772-4056

Project:
**THAMES STREET
 BUILDING**
 20 Thames Street, Portland Maine

Revisions:
 3 AUG 2017 - ADDENDUM 1
 15 AUG 2017 - ADDENDUM 2
 11 OCT 2017 - ADDENDUM 3

Date: **3 AUG 2017**
 Scale: **1/8"=1'-0"**
**FOURTH FLOOR
 DOMESTIC PIPING PLAN**

M3.04