


- NOTE:**
 INSTALL SIZE "B" (CW) & SIZE "A" (HW) WATER HAMMER ARRESTORS AT ALL P-4 FIXTURES.
- ① 1/2" CW, 1/2" HW & 1/2" R-HW
 - ② 1" CW, 3/4" HW & 1/2" R-HW
 - ③ 1 1/4" CW, 1" HW & 1/2" R-HW
 - ④ 1 1/2" CW, 1 1/2" HW & 1/2" R-HW
 - ⑤ 2" CW, 1 1/2" HW & 3/4" R-HW
 - ⑥ 2" CW, 1 1/2" HW & 1" R-HW
 - ⑦ 2 1/2" CW DN, 2" HW DN, 1" R-HW DN
 2" CW UP, 1 1/2" HW UP, 3/4" R-HW UP
 - ⑧ BALANCE TO Ø5 GPM.



Prepared For:
**EssexNorth
 Portland LLC**
 P.O. Box 394
 Topsfield, MA 01983

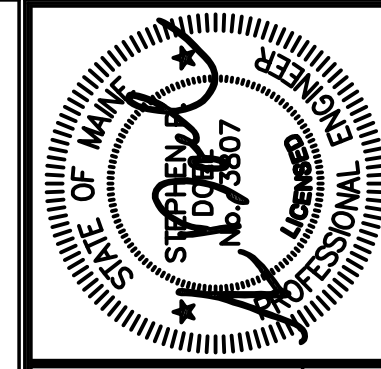

Consultant:
**ARCHETYPE
 architects**
 48 Union Wharf Portland, Maine 04101
 (207) 772-6022 Fax (207) 772-4056

Project:
**THAMES STREET
 BUILDING**
 20 Thames Street, Portland Maine

Revisions:
 3 AUG 2017 - ADDENDUM 1
 15 AUG 2017 - ADDENDUM 2
 11 OCT 2017 - ADDENDUM 3

Date: **3 AUG 2017**
 Scale: **1/8"=1'-0"**
**FIFTH FLOOR
 DOMESTIC PIPING PLAN**

M3.05