



NOTE:
 INSTALL SIZE "B" (CW) & SIZE "A"
 (HW). WATER HAMMER ARRESTORS AT
 ALL P-4 FIXTURES.

- ① 1" CW, 3/4" HW & 1/2" RH-W.
- ② 1 1/4" CW, 1" HW & 1/2" RH-W.
- ③ 1 1/2" CW, 1 1/4" HW & 1/2" RW-H.
- ④ 1 1/2" CW, 1 1/4" HW & 3/4" RH-W.
- ⑤ 2" CW DN, 1 1/2" HW DN, 3/4" RH-W DN.
- ⑥ BALANCE TO Ø5 GPM.

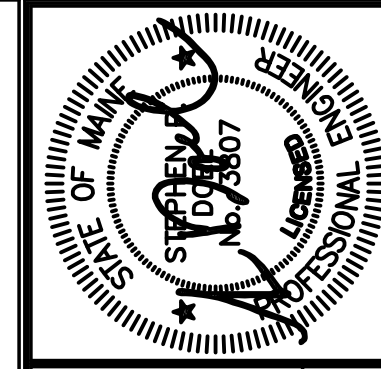

Prepared For:
**EssexNorth
 Portland LLC**
 P.O. Box 394
 Topsfield, MA 01983

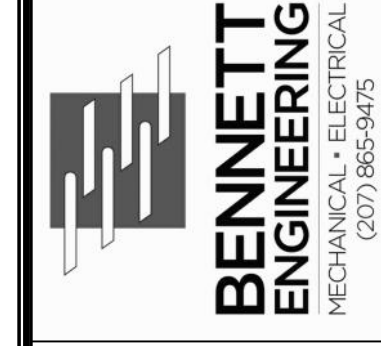

Consultant:
**ARCHETYPE
 architects**
 48 Union Wharf Portland, Maine 04101
 (207) 772-6022 Fax (207) 772-4056

Project:
**THAMES STREET
 BUILDING**
 20 Thames Street, Portland Maine

Revisions:
 3 AUG 2017 - ADDENDUM 1
 15 AUG 2017 - ADDENDUM 2
 11 OCT 2017 - ADDENDUM 3

Date:
3 AUG 2017
 Scale:
1/8" = 1'-0"
**SIXTH FLOOR
 DOMESTIC PIPING PLAN**

M3.06