


THAMES STREET

1 | 1ST FLOOR
1/8" = 1'-0"

AREA CALCULATIONS:

1ST FLOOR:	6,249 GSF
2ND FLOOR:	8,768 GSF
3RD FLOOR:	8,768 GSF
4TH FLOOR:	8,768 GSF
5TH FLOOR:	8,768 GSF
6TH FLOOR:	7,187 GSF +
TOTAL:	48,508 GSF

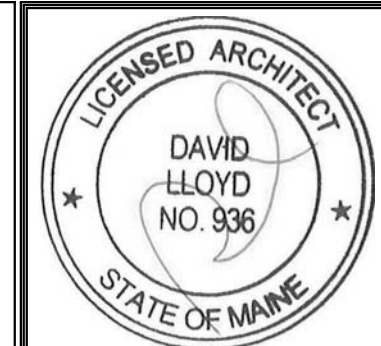

Prepared For:
**Essex North 20
Thames LLC**
P.O. Box 394
Topsfield, MA 01983

Consultant:
**ARCHETYPE
architects**
48 Union Wharf Portland, Maine 04101
(207) 772-6022 Fax (207) 772-4056

Project:
**20 THAMES STREET
CONDOMINIUM**
20 Thames Street, Portland Maine

Revisions:
6 | 10/11/17 | ADDENDUM 3

Date: 11 OCT 2017
Scale: 1/8" = 1'-0"
FIRST FLOOR PLAN

A1.01