


NOTES:  
1. REFER TO UNIT ENLARGED PLANS FOR ALL FIRE ALARM WORK WITHIN UNITS (TYPICAL).

**1** ELECTRICAL - Fifth Floor Fire Alarm  
SCALE: 1/8"= 1'-0"

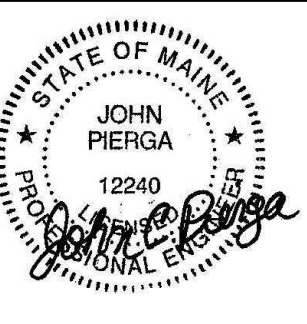

**AC HOTELS by MARRIOTT**  
Fore Street / Hancock Street / Thames Street  
Portland, Maine

REVISION:

ISSUED:  
ISSUE FOR PERMIT - 7-28-17  
ISSUE FOR CONSTRUCTION- 8-30-17

project architect: JCP  
drawn by: CMF

**ELECTRICAL  
5TH FLOOR  
FA PLAN**

sheet number:  
**E3.05**