


NOTES:
 1. REFER TO UNIT ENLARGED PLANS FOR ALL FIRE ALARM WORK WITHIN UNITS (TYPICAL).

1 ELECTRICAL - Sixth Floor Fire Alarm Plan
 SCALE: 1/8"= 1'-0"

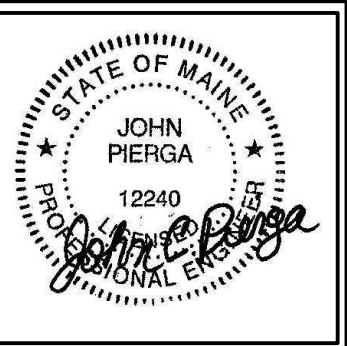

AC HOTELS by MARRIOTT
 Fore Street / Hancock Street / Thames Street
 Portland, Maine

REVISION:

ISSUED:
 ISSUE FOR PERMIT - 7-28-17
 ISSUE FOR CONSTRUCTION- 8-30-17

project architect: JCP
 drawn by: CMF

**ELECTRICAL
 6TH FLOOR
 FA PLAN**

sheet number:
E3.06