


GRAPHIC DEPICTION		DESCRIPTION			
		- LAYER OF 5/8" GWB - 2X4 WOOD STUDS AT 16" O.C. - 3-1/2" SOUND BATT INSULATION - LAYER OF 5/8" GWB			
TYPE	FIRE RATING	UL NUMBER	STC RATING	IIC RATING	
<b>NA</b>	N/A	N/A	35-39	N/A	

GRAPHIC DEPICTION		DESCRIPTION			
		- LAYER OF 5/8" GWB - 2X4 WOOD STUDS AT 16" O.C. - LAYER OF 5/8" GWB			
TYPE	FIRE RATING	UL NUMBER	STC RATING	IIC RATING	
<b>NB</b>	N/A	N/A	N/A	N/A	

GRAPHIC DEPICTION		DESCRIPTION			
		- LAYER OF 5/8" GWB - 2X6 WOOD STUDS AT 16" O.C. - 5-1/2" SOUND BATT INSULATION - LAYER OF 5/8" GWB			
TYPE	FIRE RATING	UL NUMBER	STC RATING	IIC RATING	
<b>NC</b>	N/A	N/A	35-39	N/A	

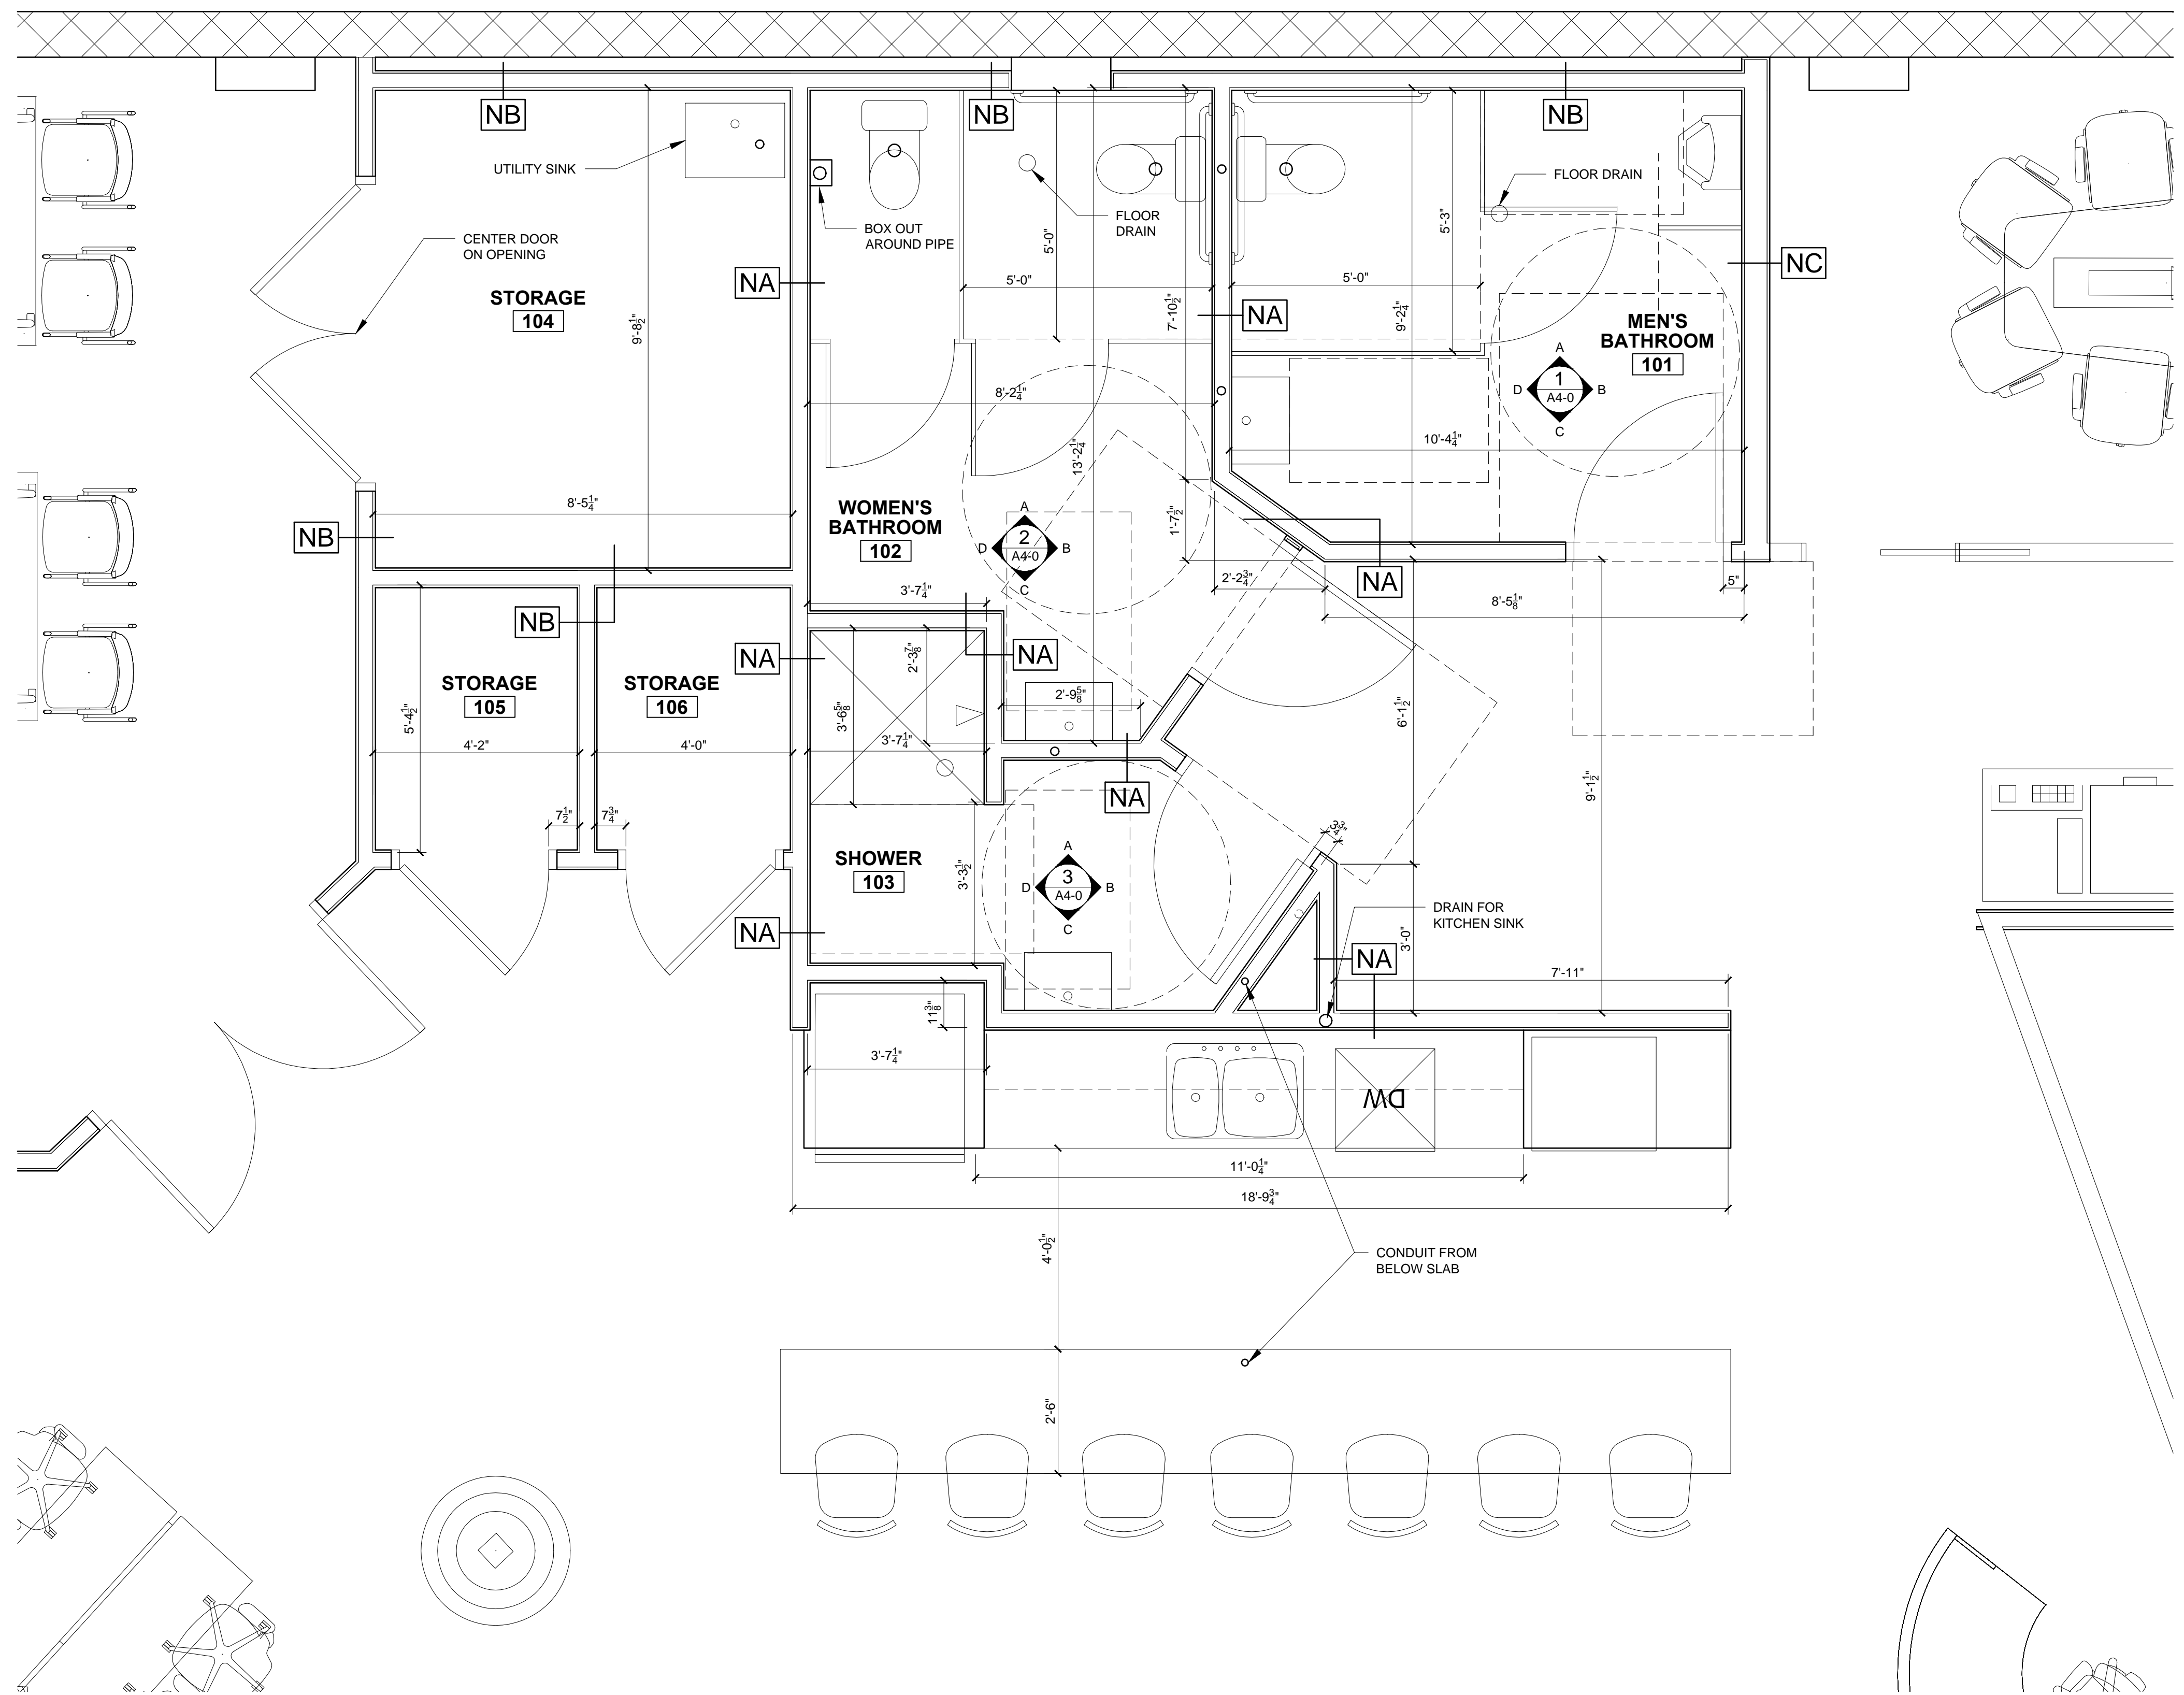

1 ENLARGED PLANS  
1/2" = 1'-0"