


3 FOURTH FLOOR CEILING HEIGHT PLAN
1/8" = 1'-0"

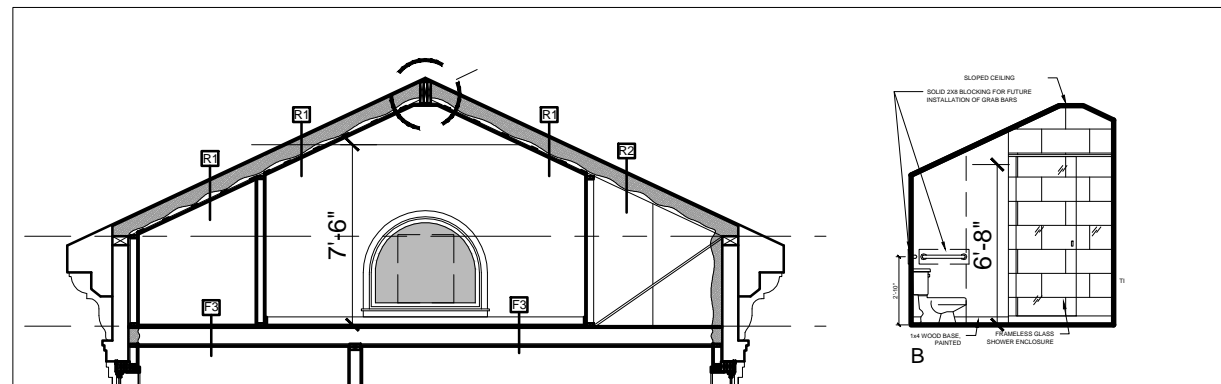

2 FOURTH FLOOR CEILING HEIGHT SECTION
1/8" = 1'-0"

1 BATHROOM CEILING HEIGHT SECTION
1/8" = 1'-0"