
107 INDIA STREET

PORTLAND, MAINE 04101



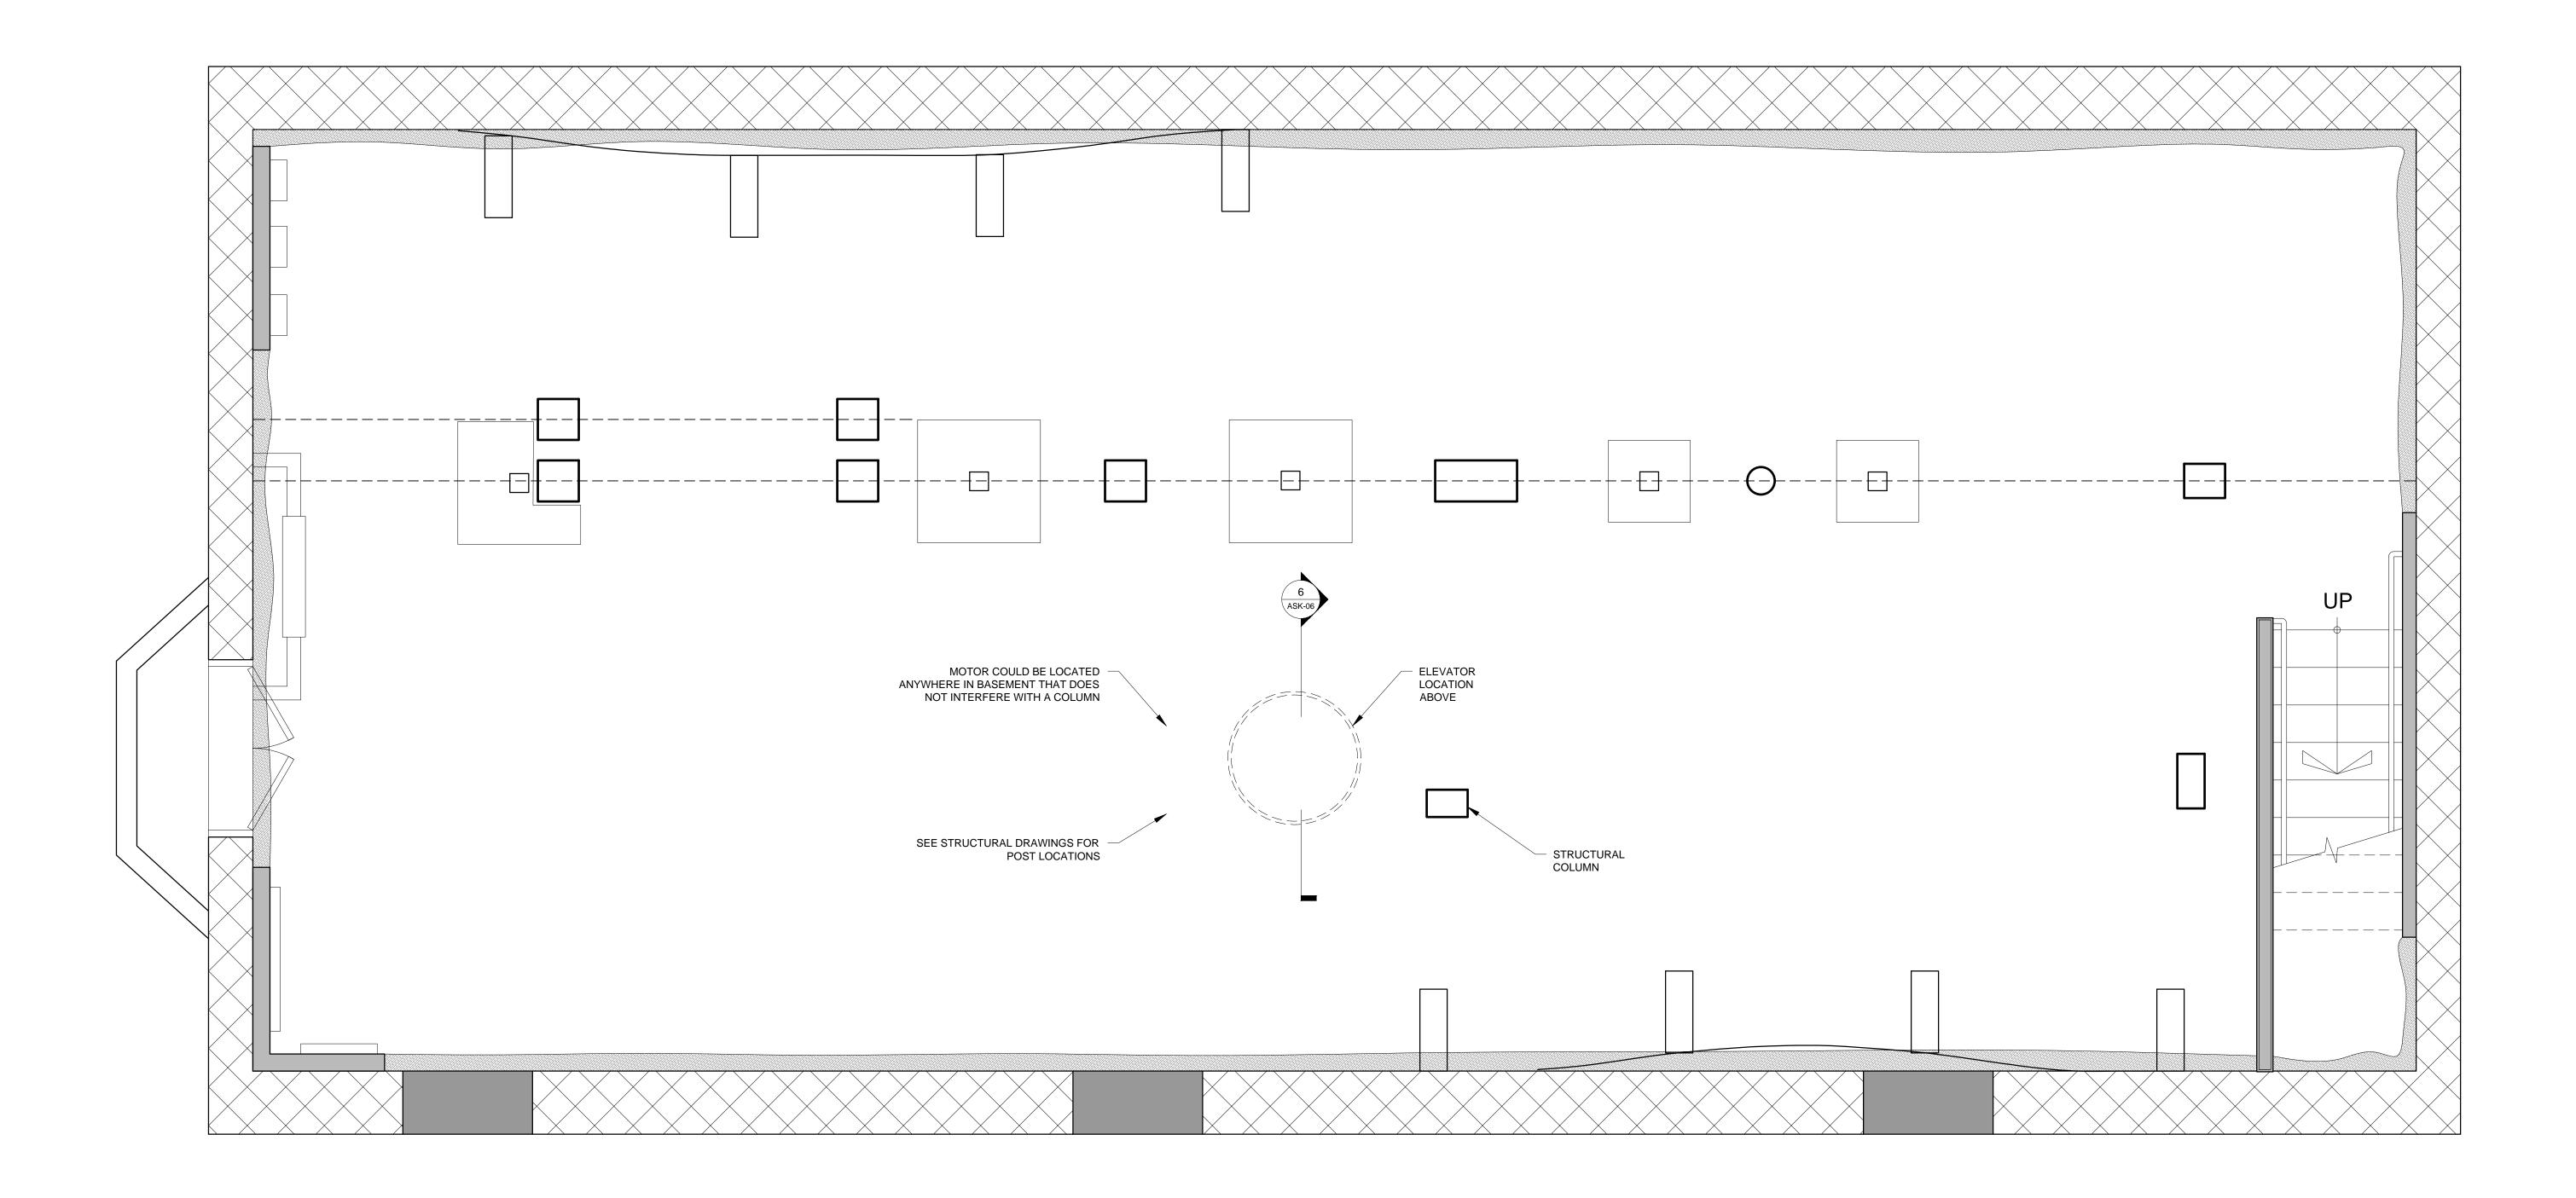

BASEMENT PLAN

SCALE: $\frac{1}{2}$ " = 1'-0"