
107 INDIA STREET

PORTLAND, MAINE 04101

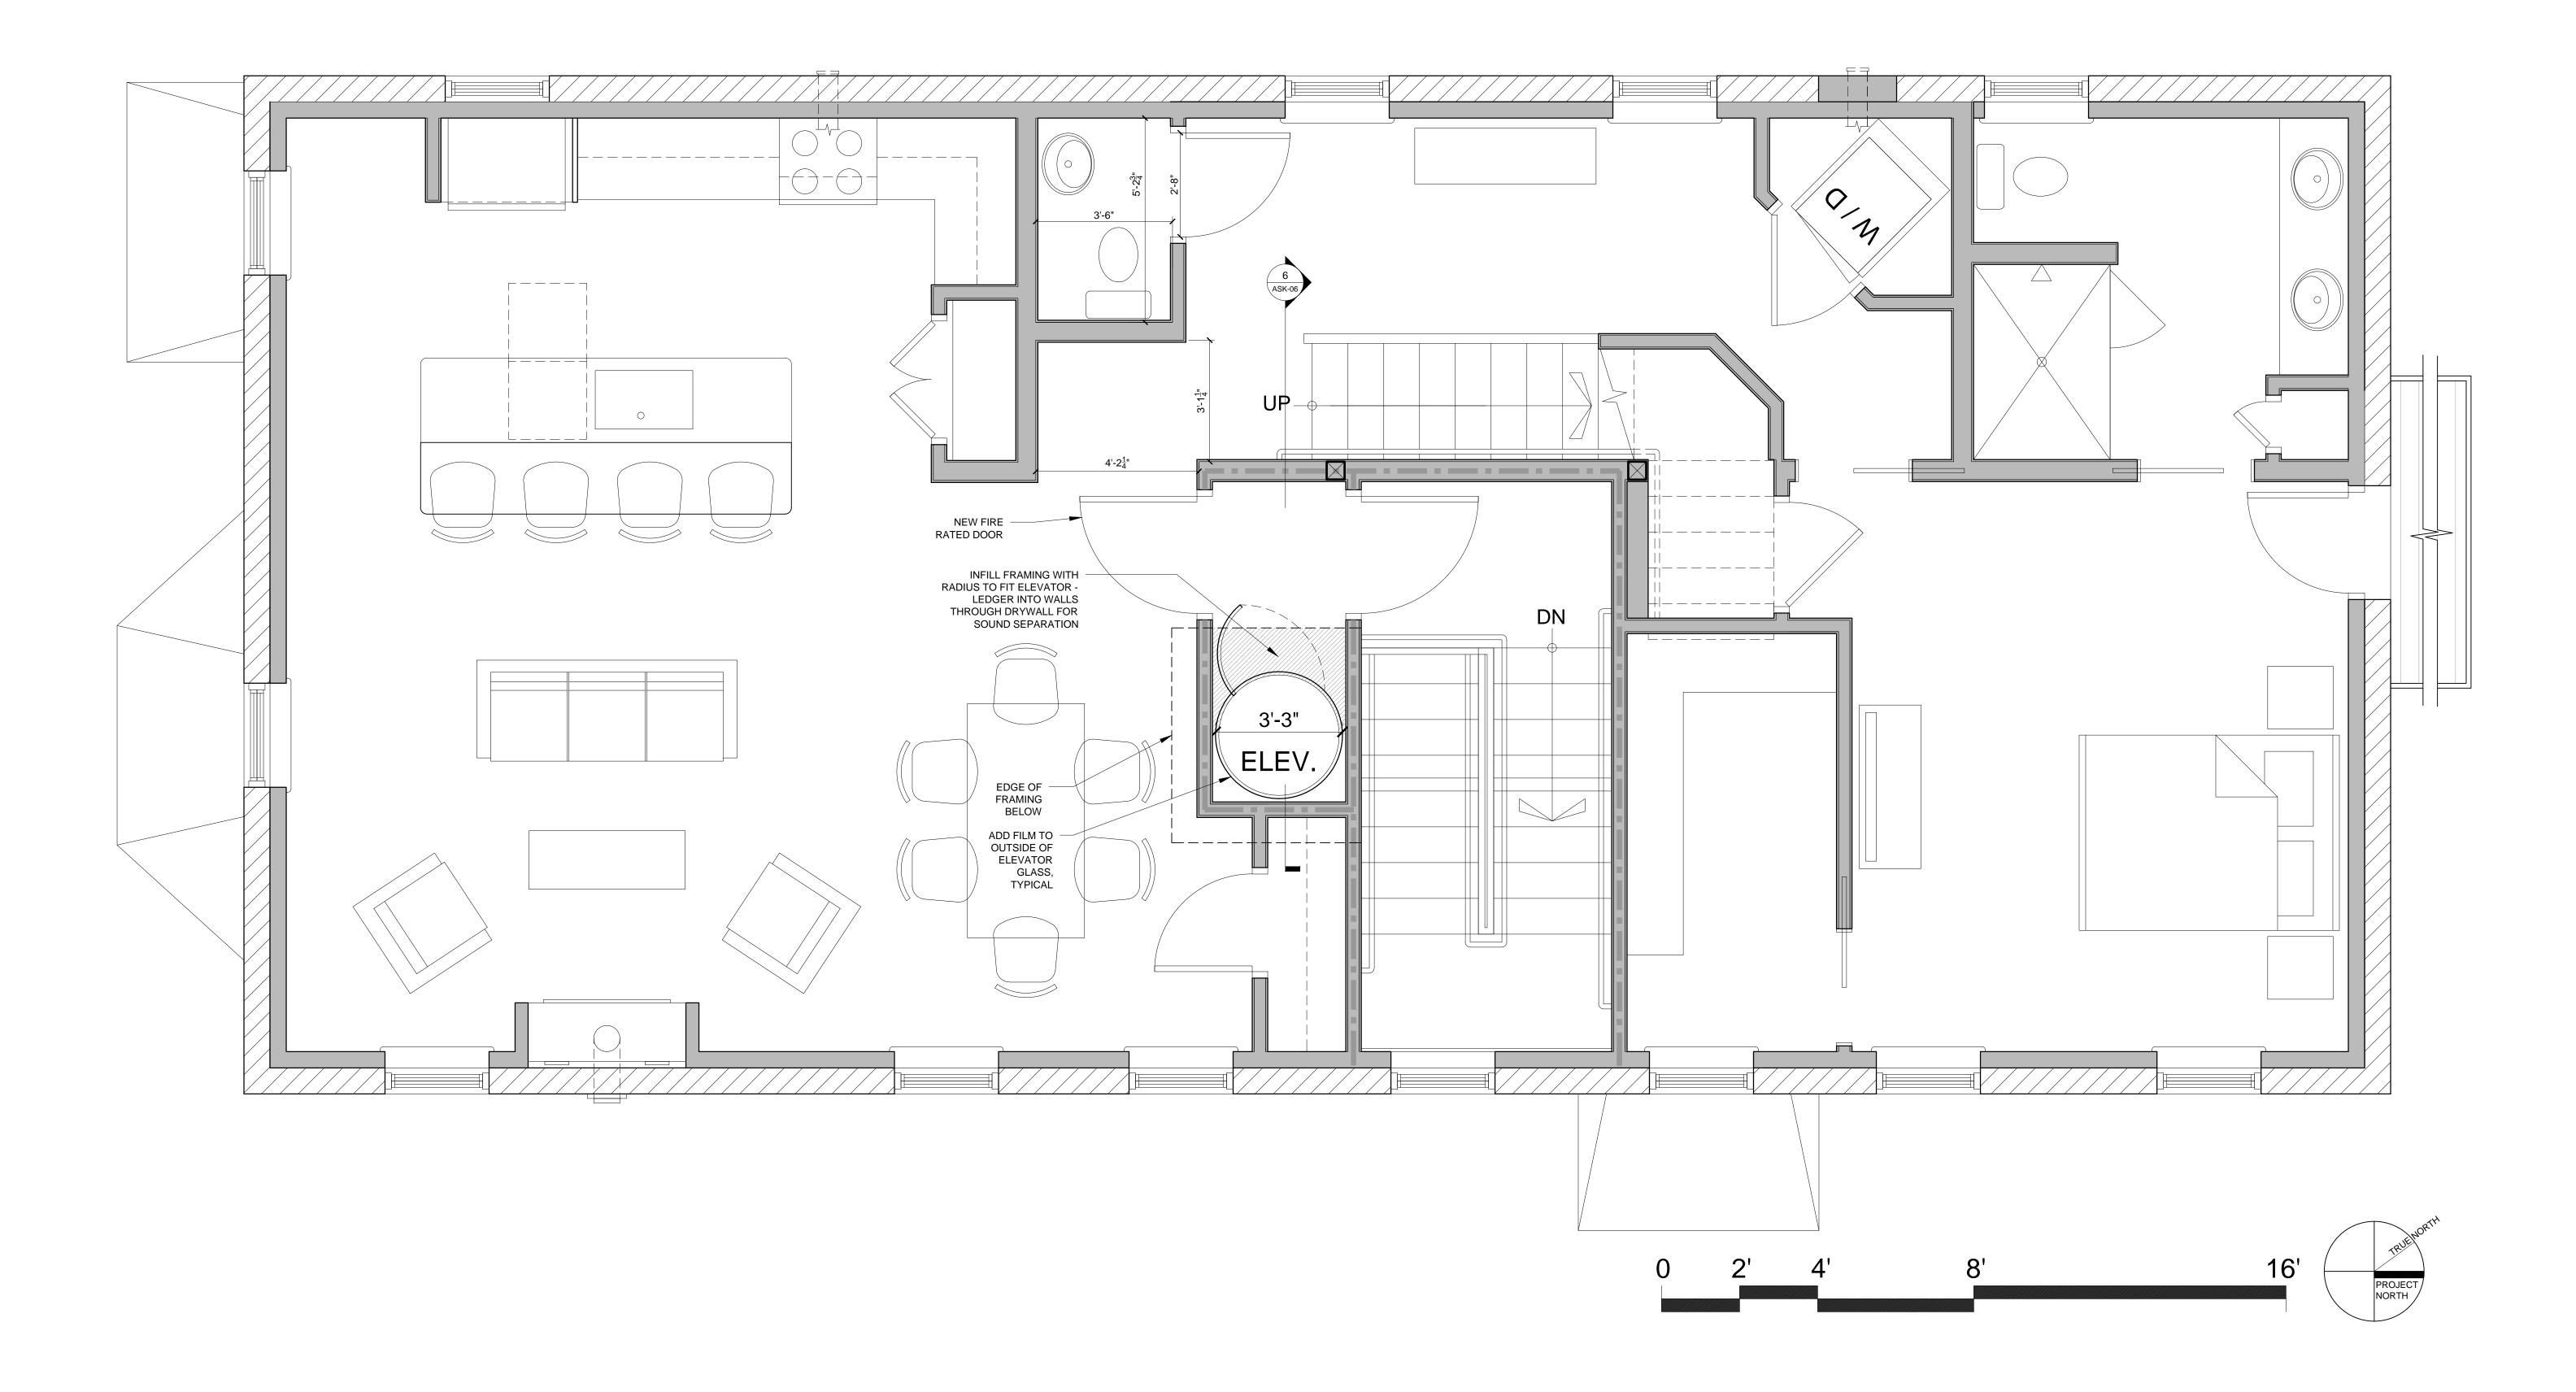

THIRD FLOOR PLAN

SCALE: ½" = 1'-0"

RYAN SENATORE ARCHITECTURE

ASK-04