
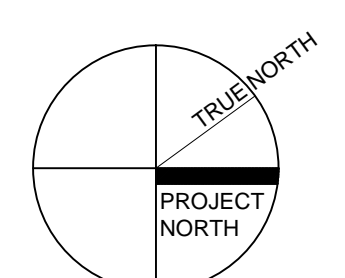
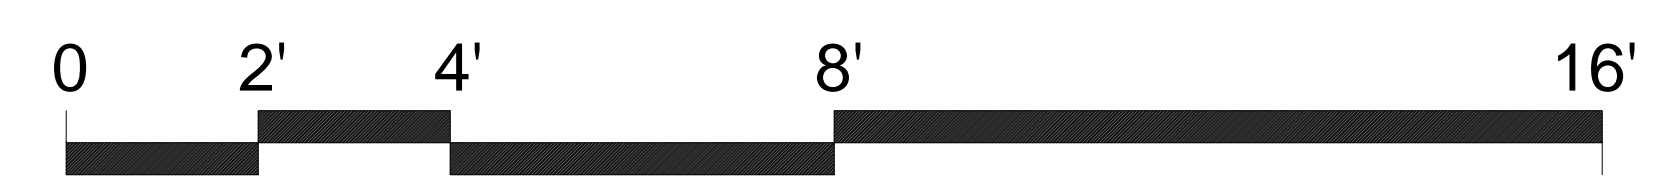
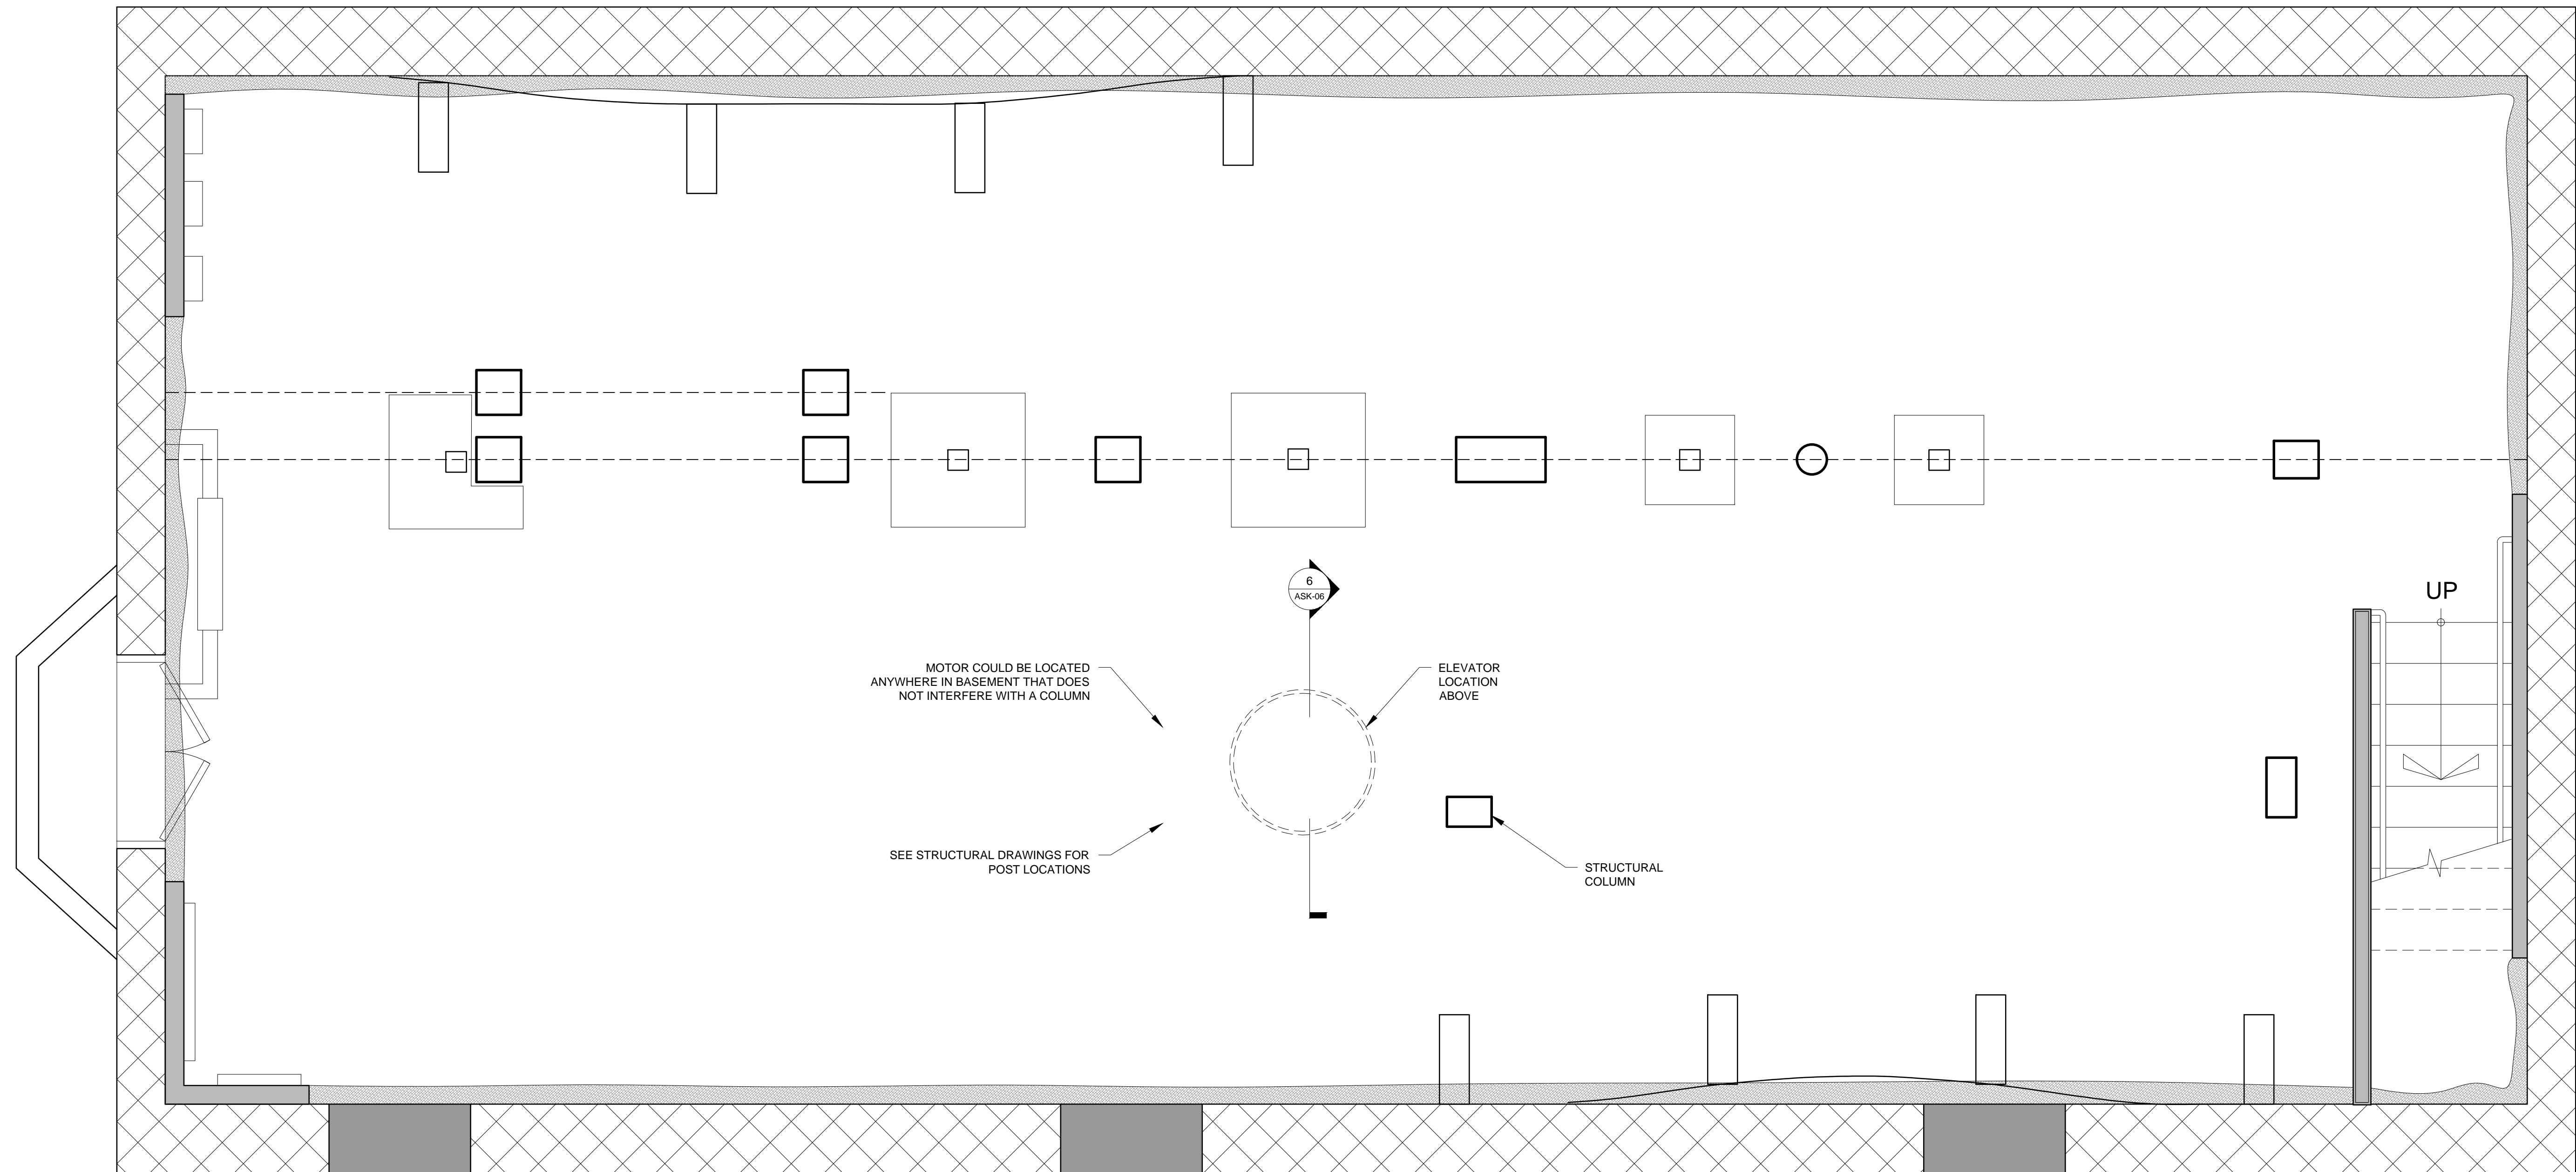


# 107 INDIA STREET

PORTLAND, MAINE 04101

APRIL 19, 2016

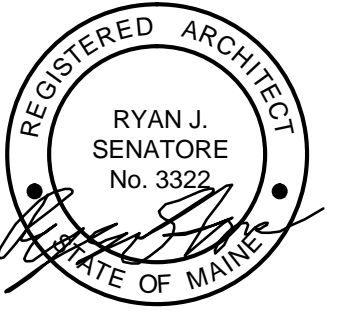

## BASEMENT PLAN

SCALE: 1/2" = 1'-0"