

107 INDIA STREET PORTLAND, MAINE 04101

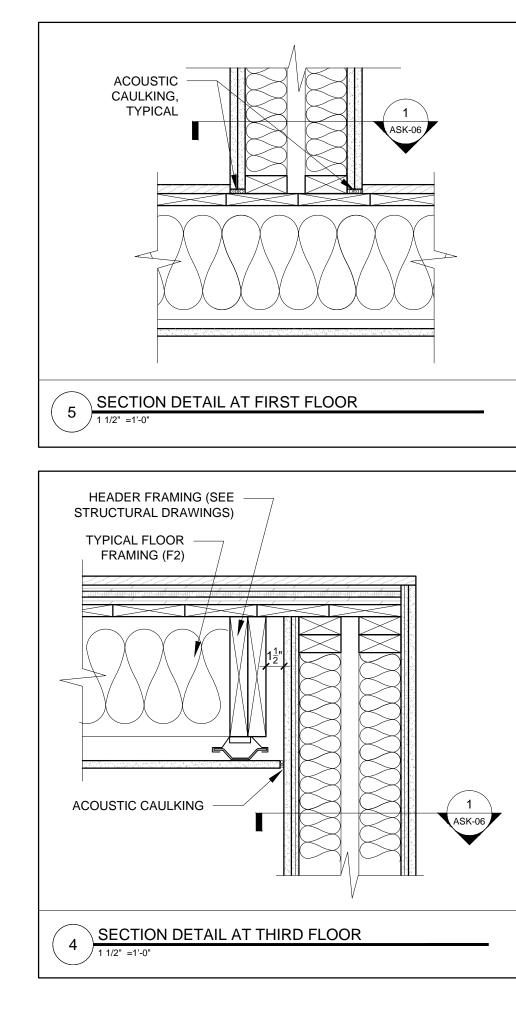

RYAN SENATORE **ARCHITECTURE**

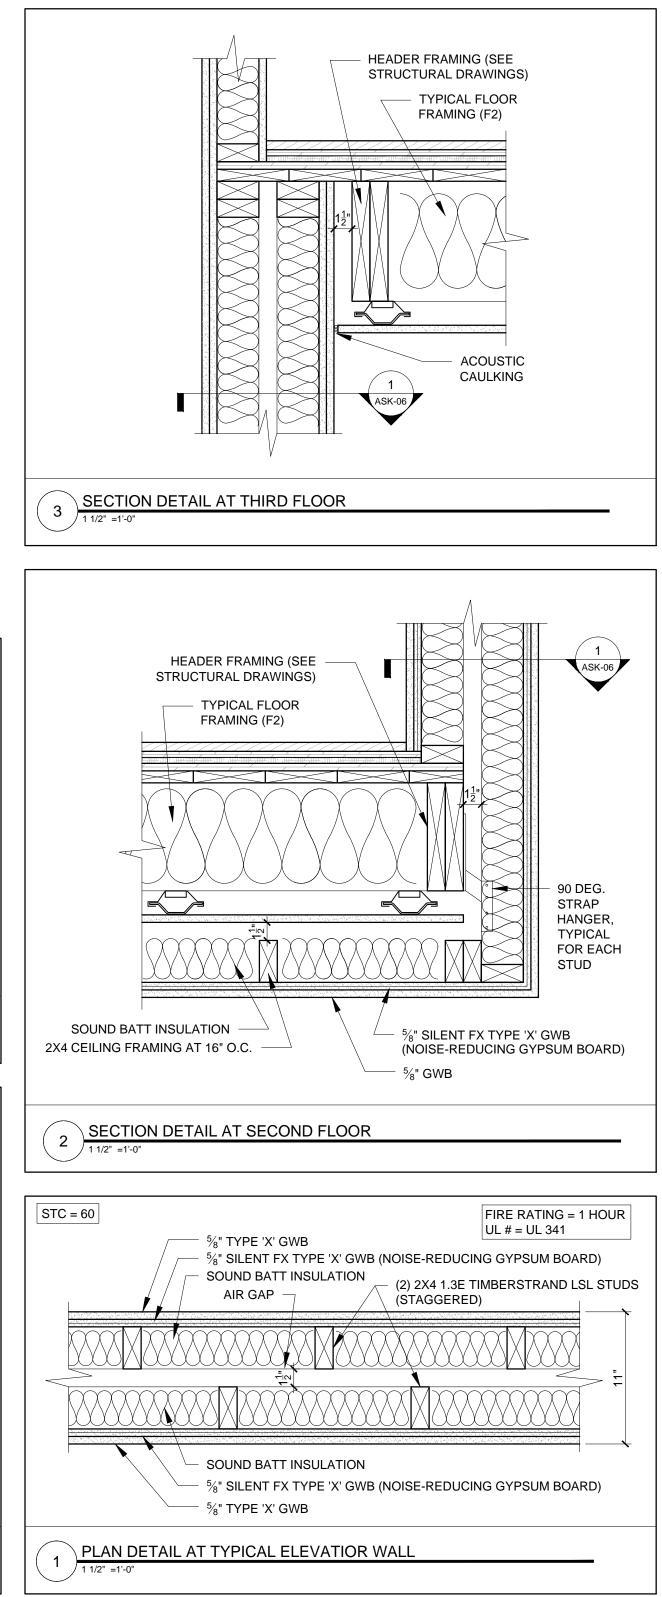


DETAILS

SCALE: 1¹/₂" = 1'-0"

APRIL 19, 2016



ASK-06

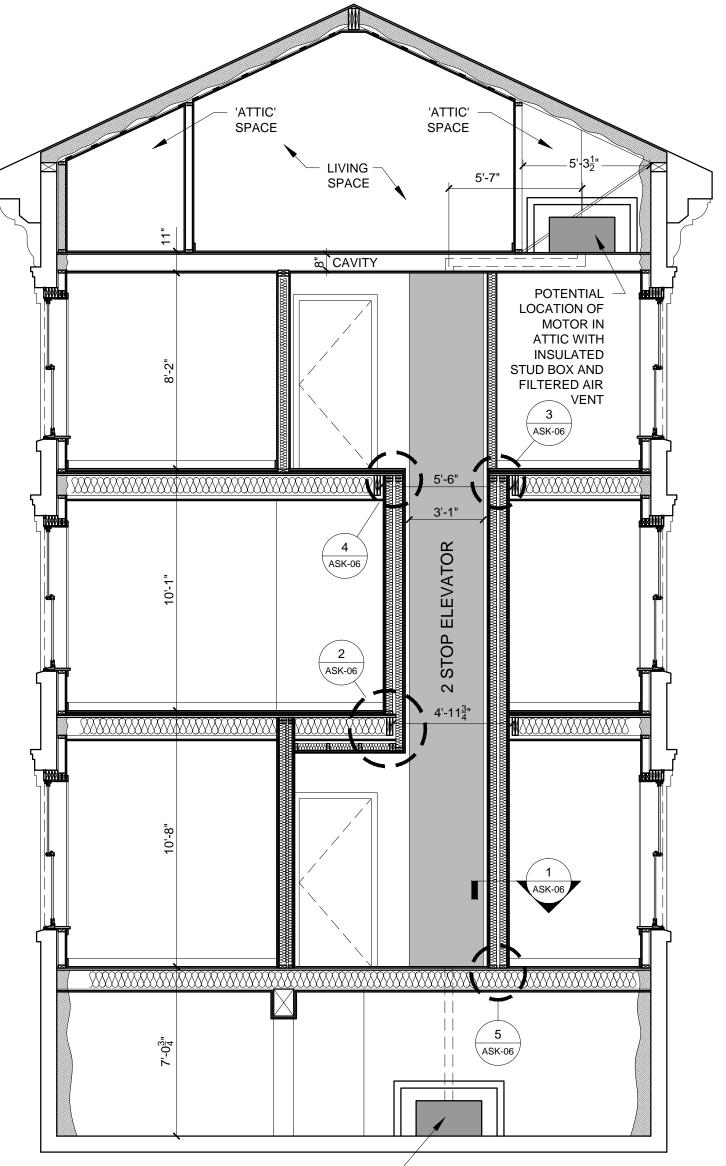

INSULATED STUD BOX AND FILTERED AIR VENT SECTION THROUGH ELEVATOR 6

SECTION

SCALE: ¹/₄" = 1'-0"

POTENTIAL LOCATION OF MOTOR IN BASEMENT WITH