
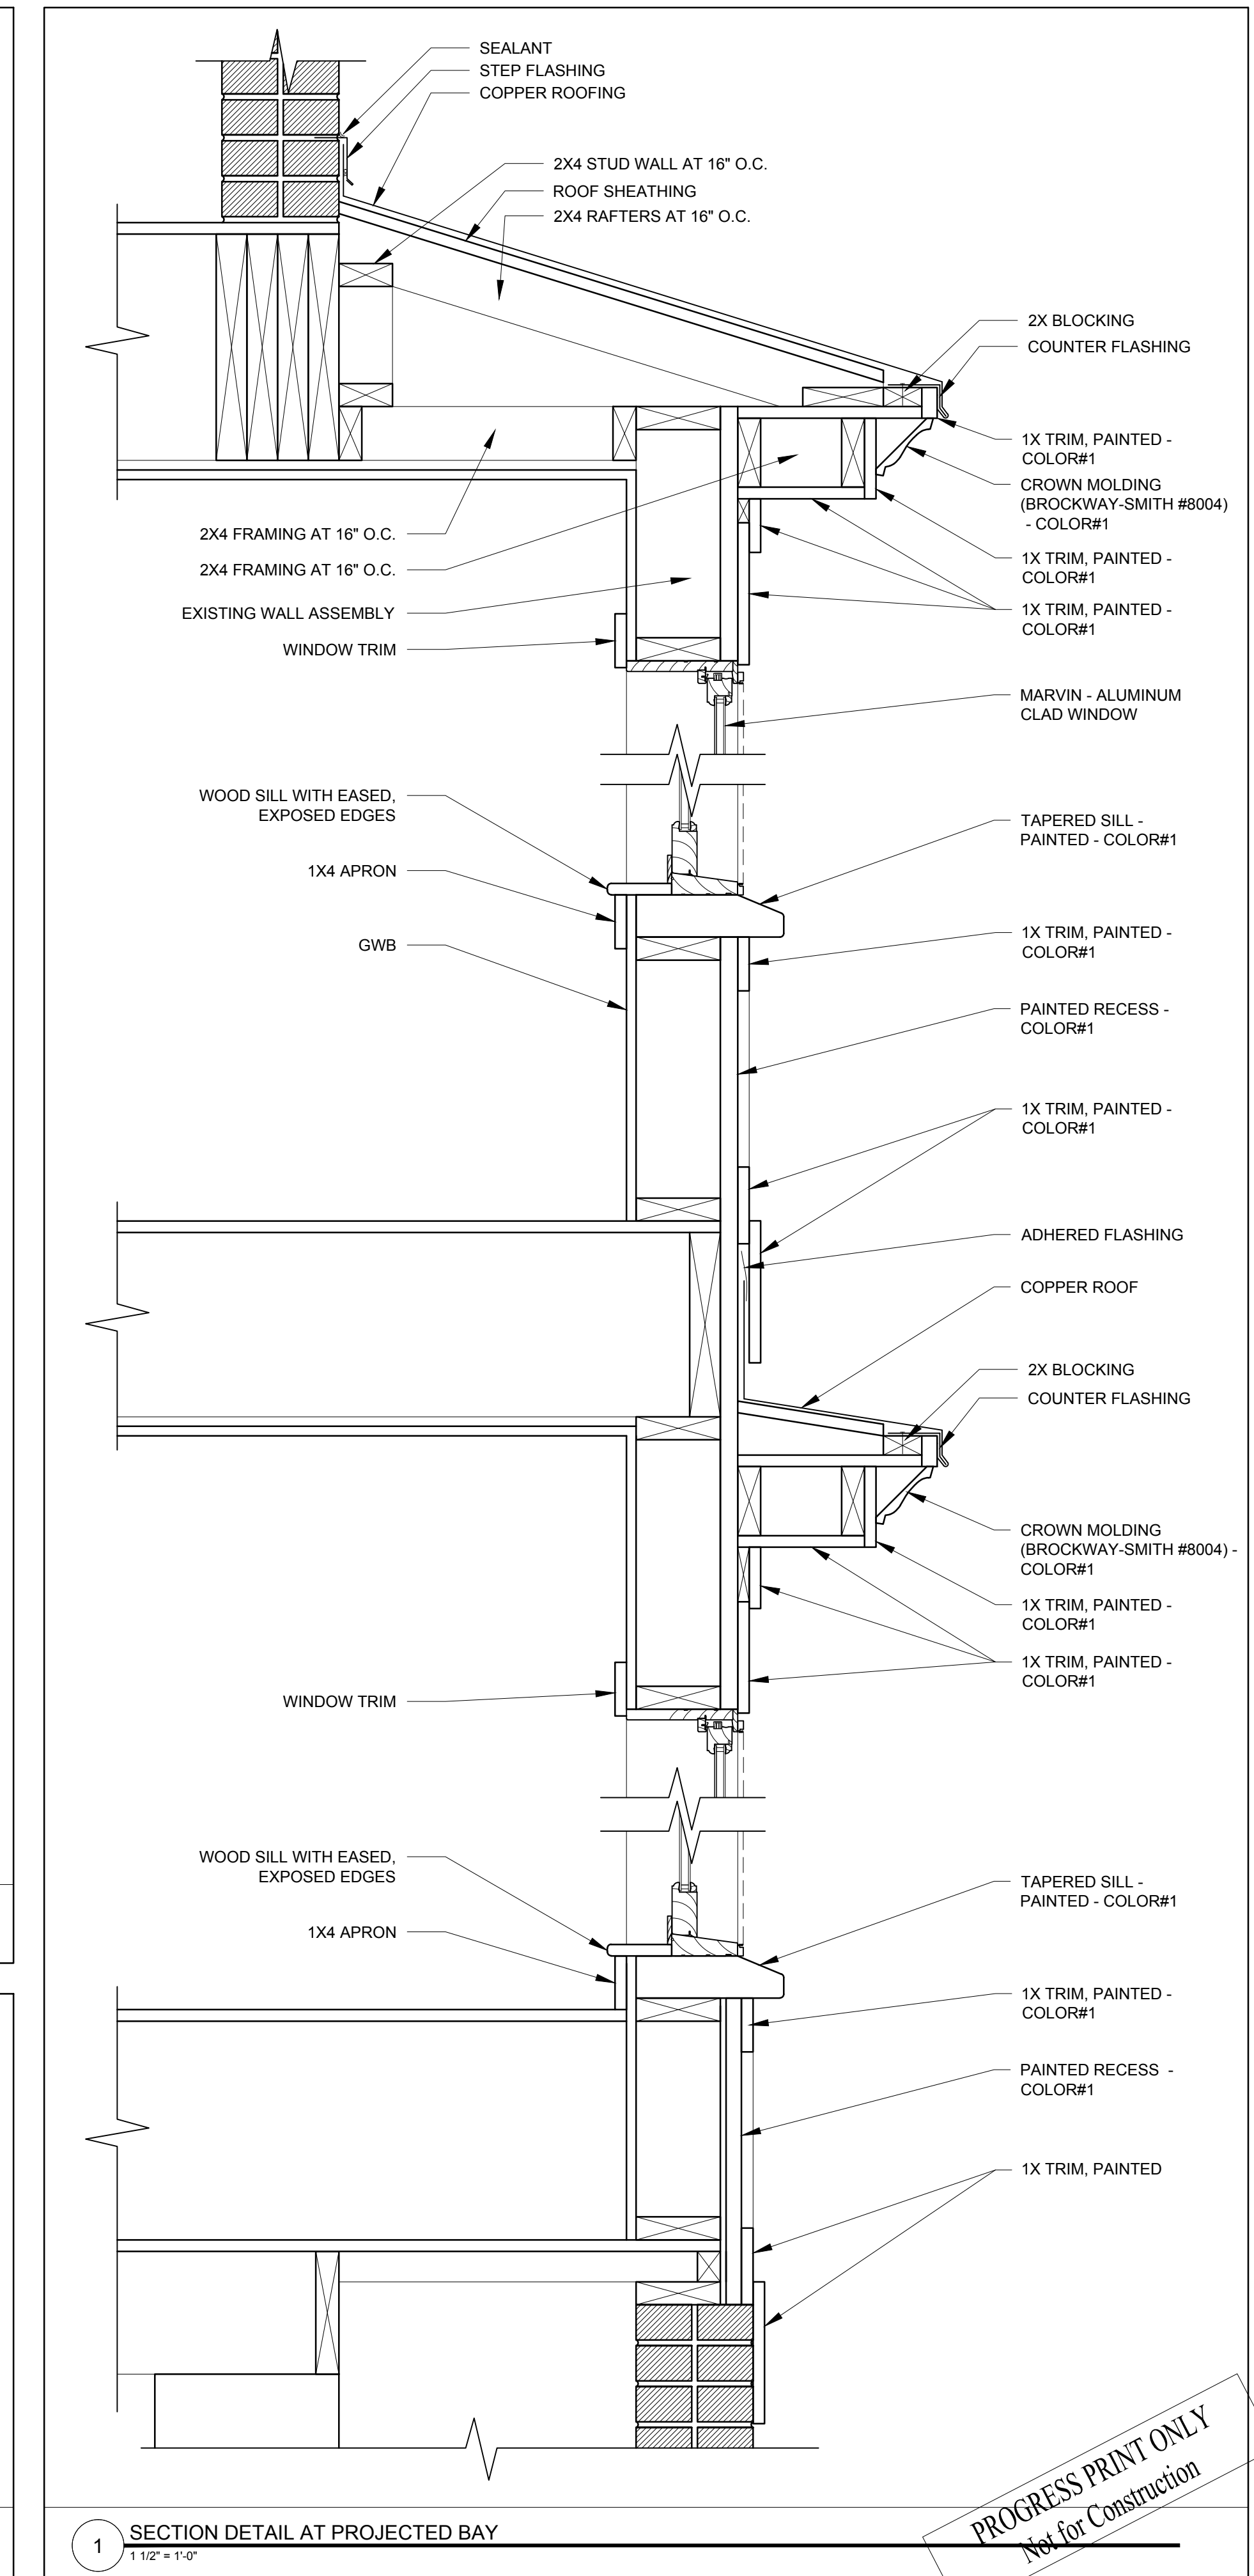
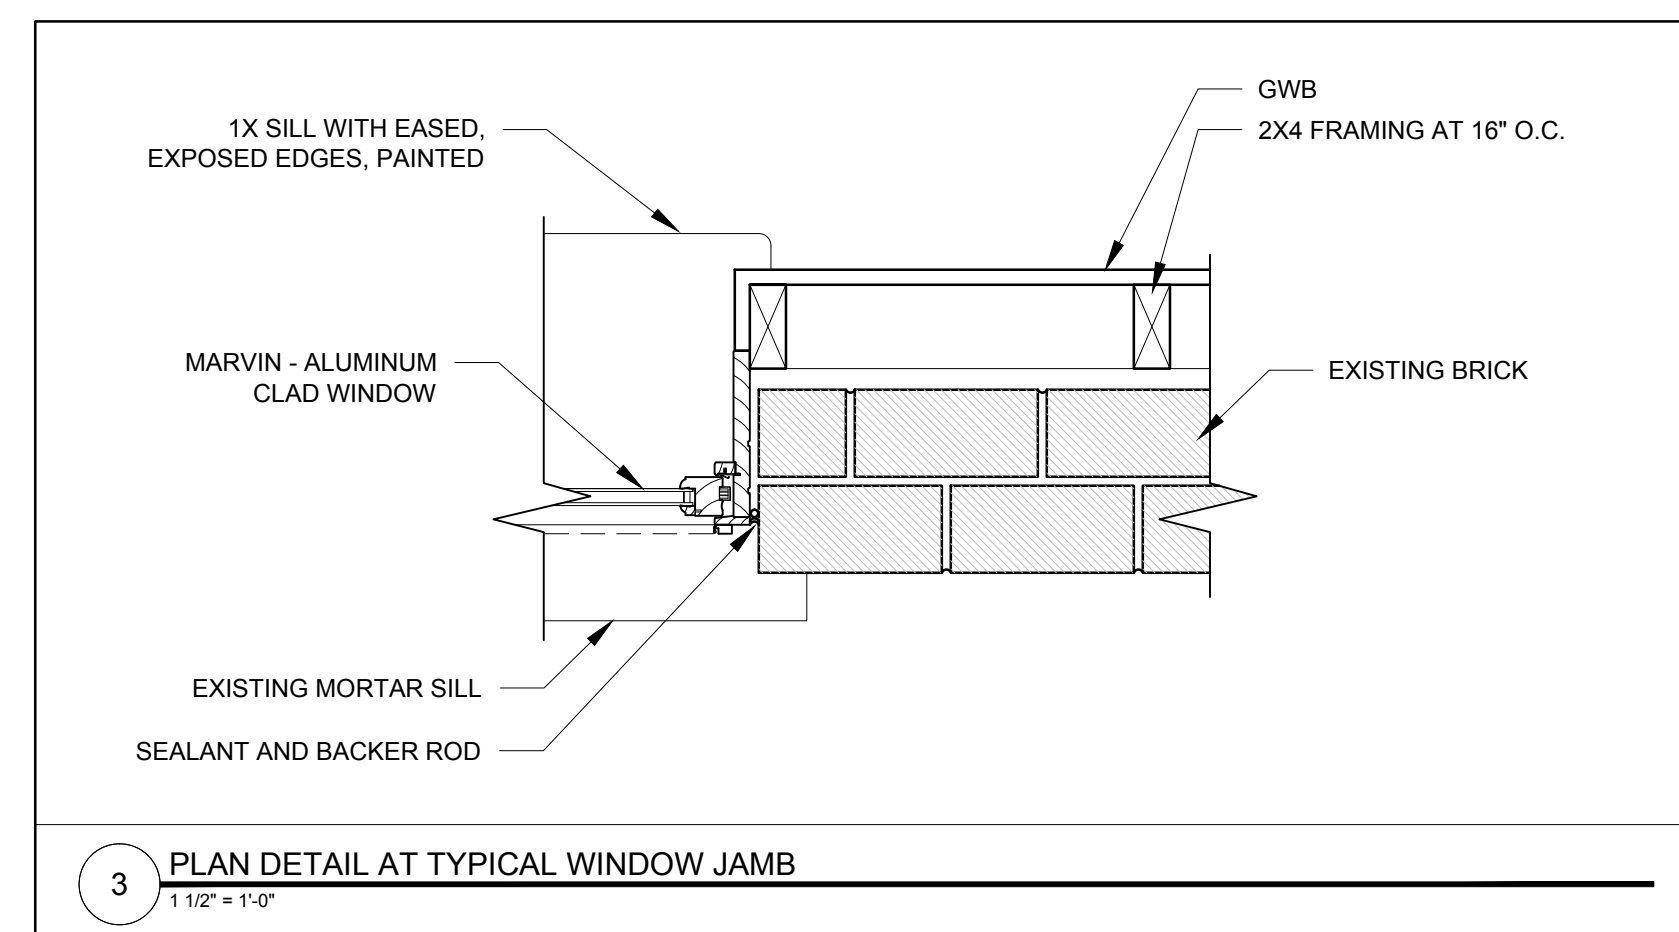
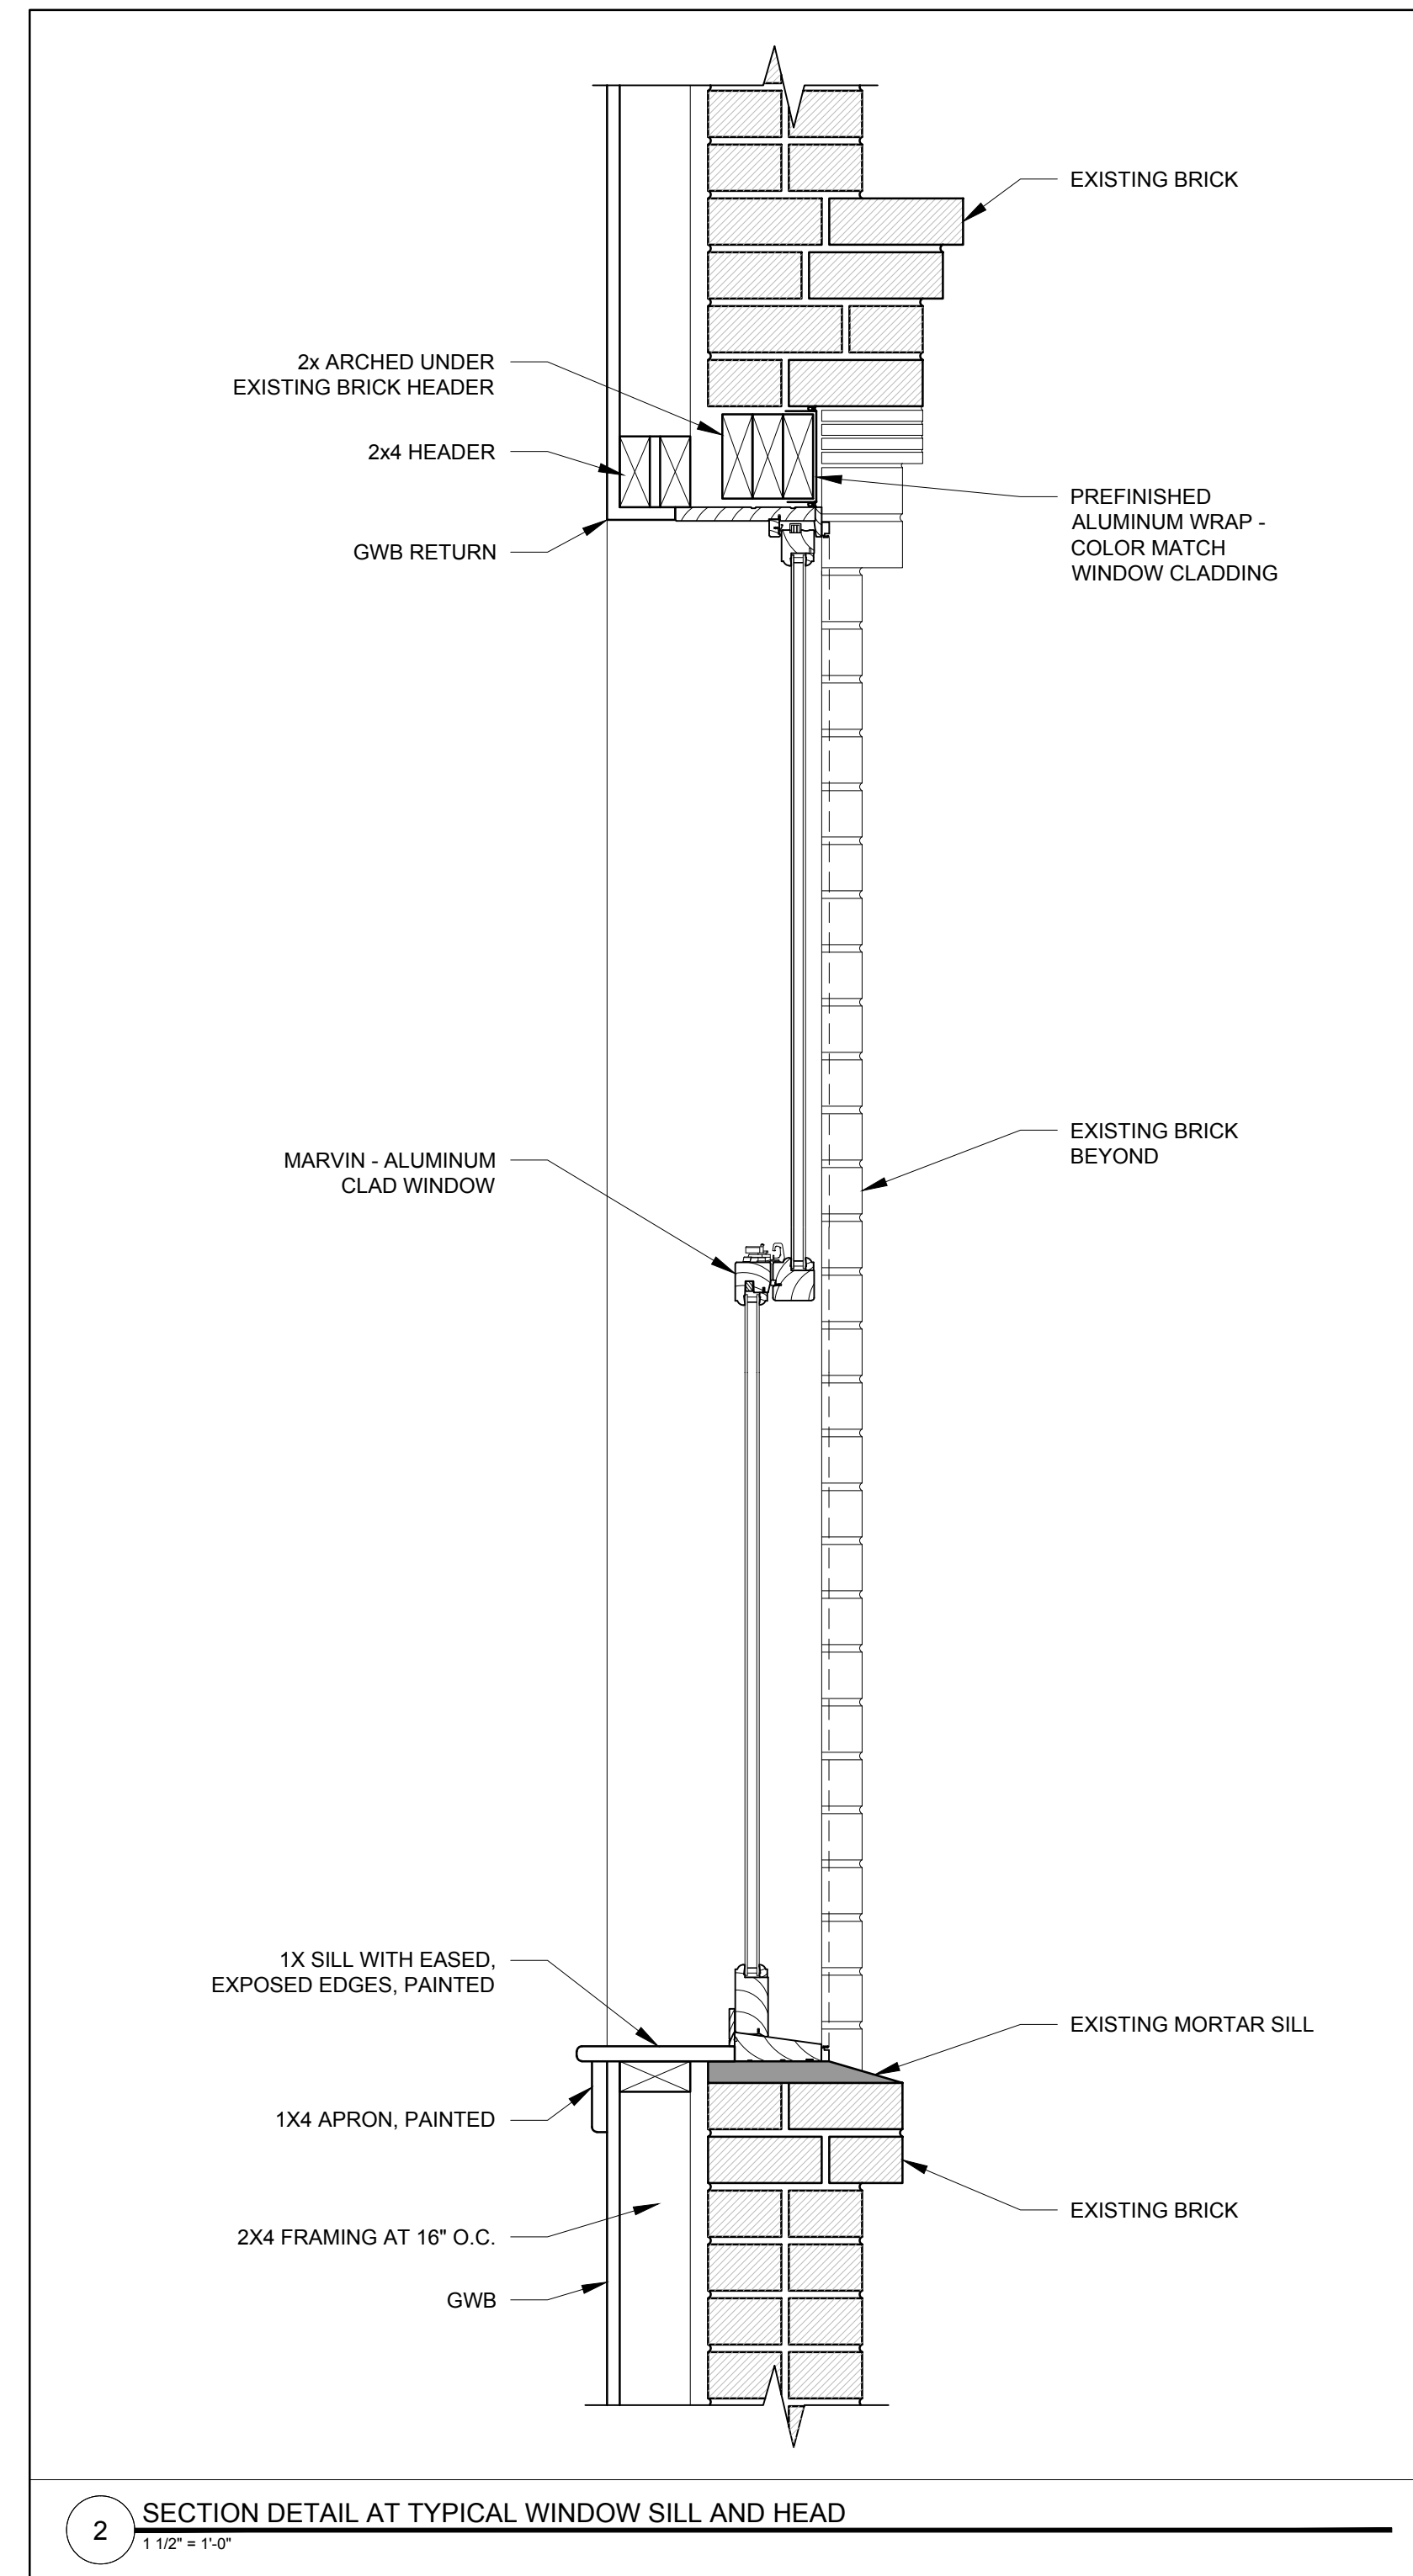




107 INDIA STREET

PORTLAND, MAINE

DECEMBER 16, 2015

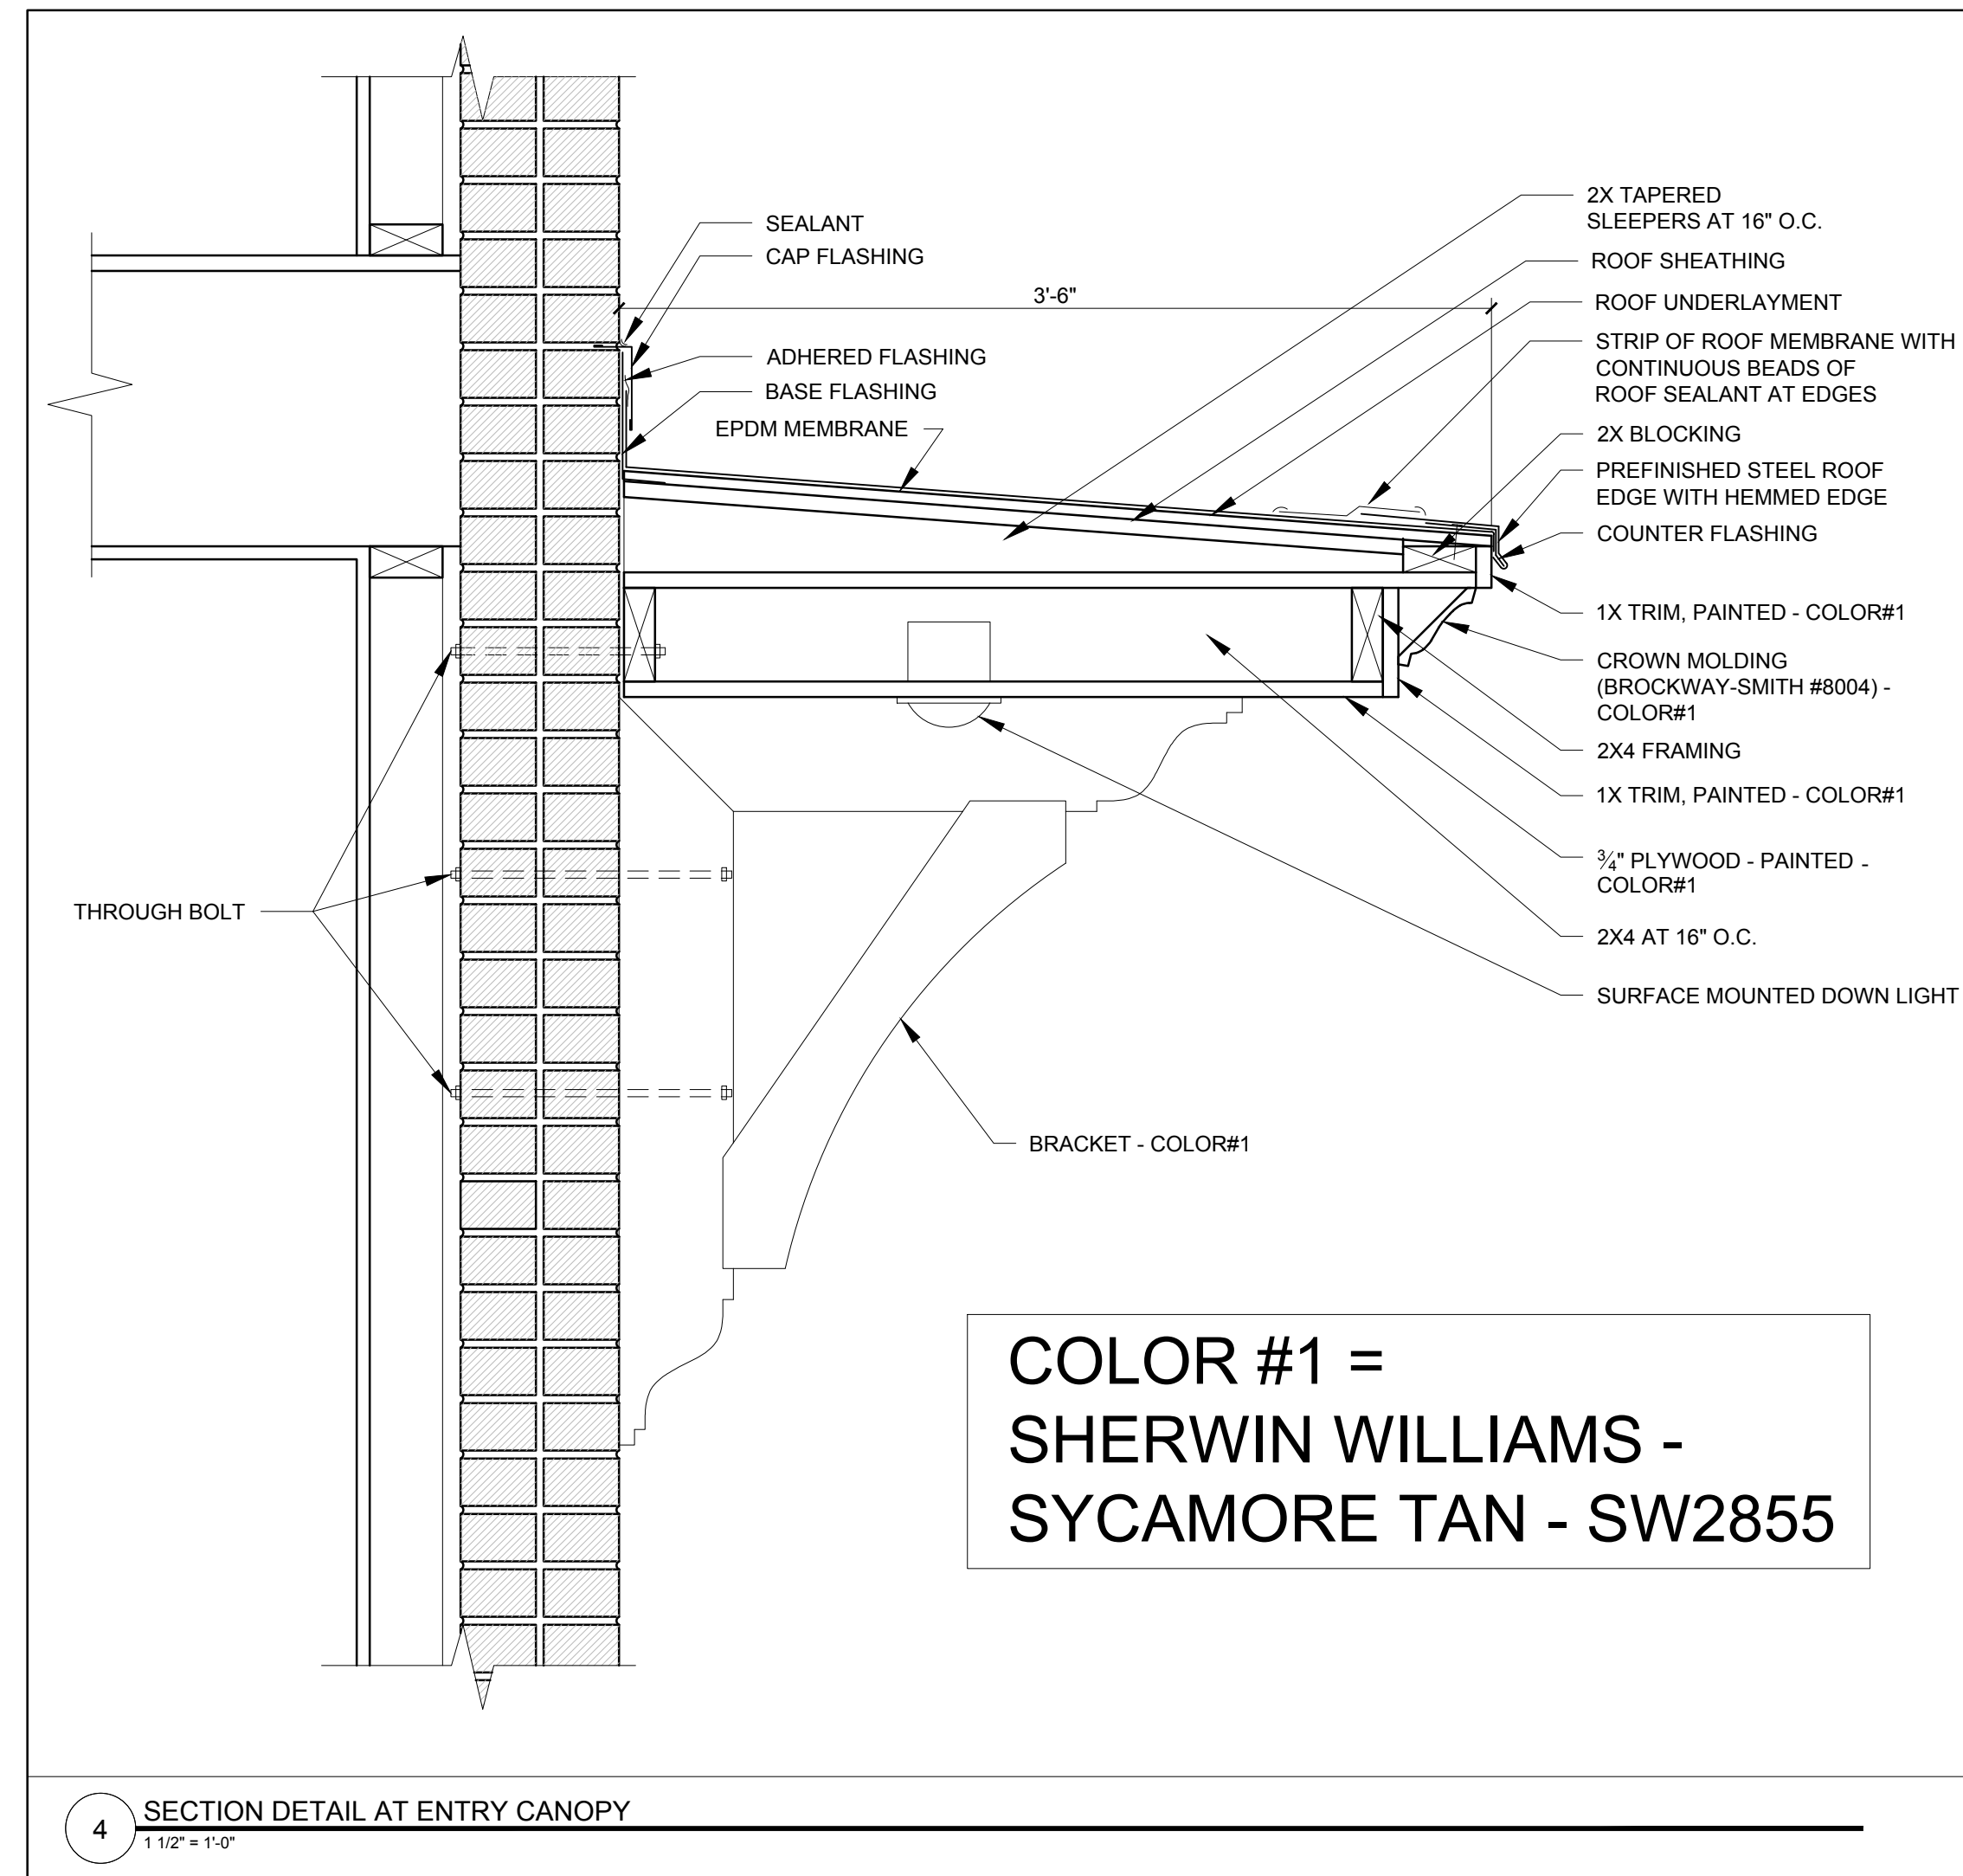

PROGRESS PRINT ONLY
Not for Construction

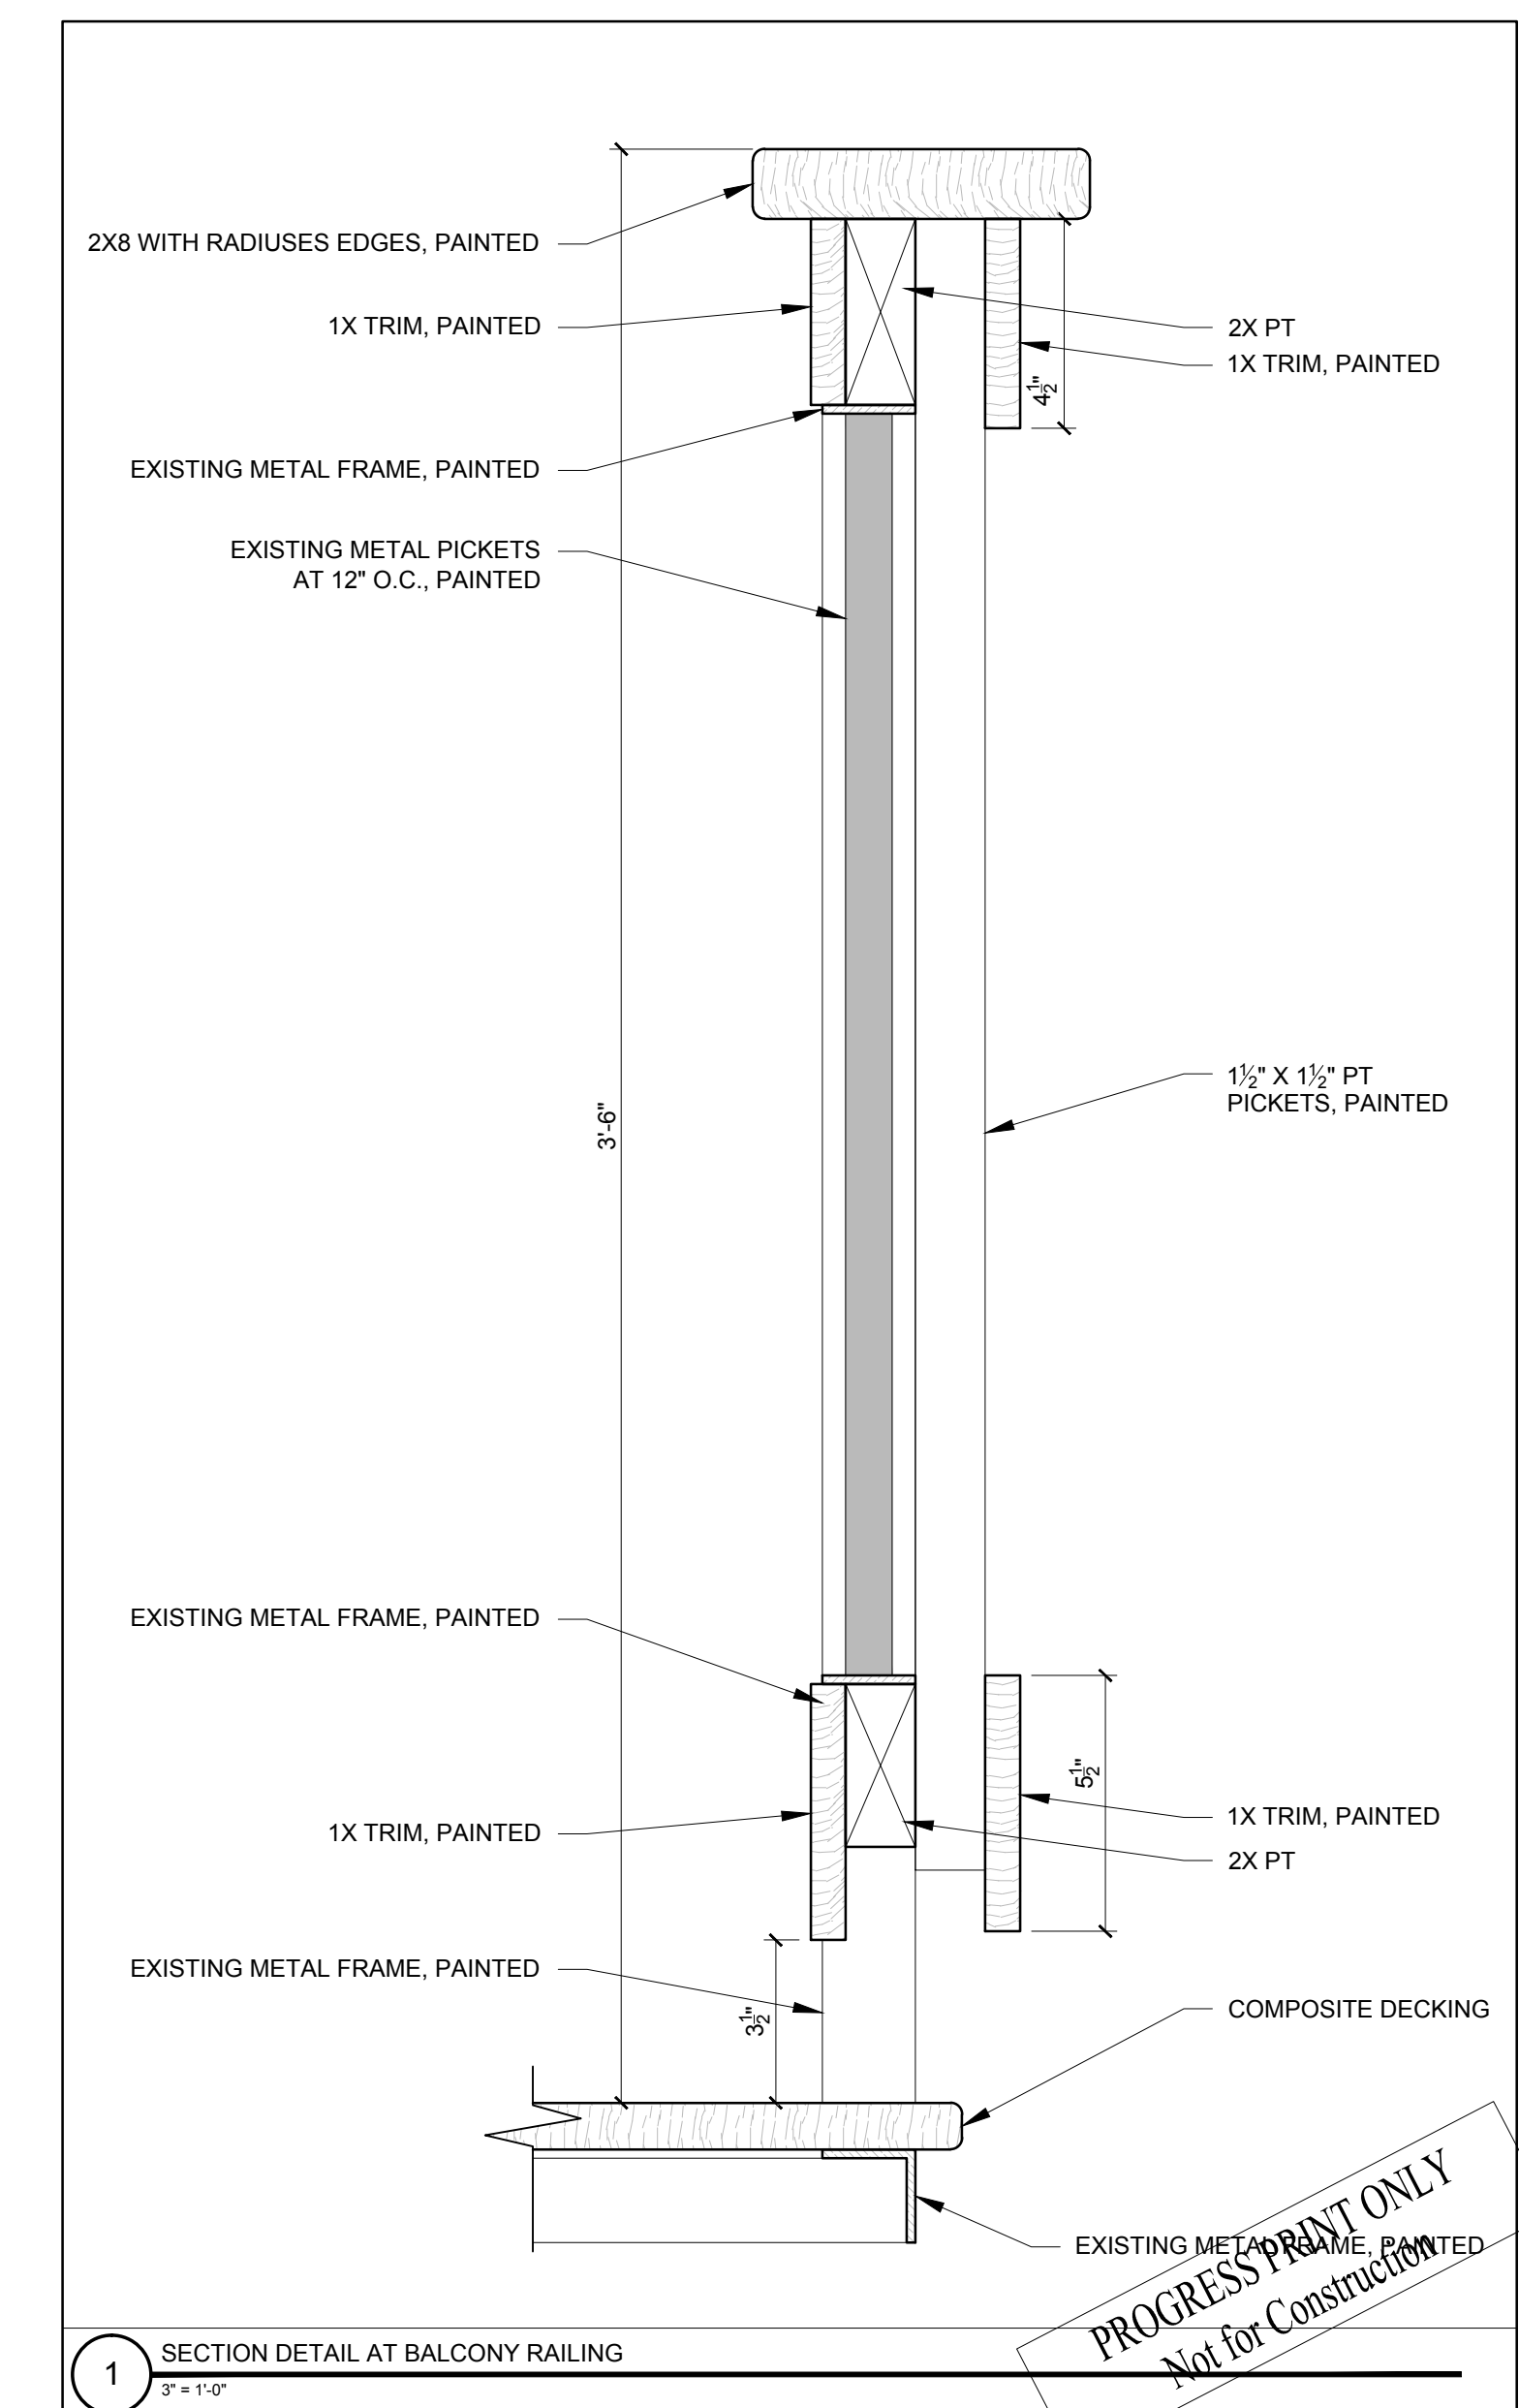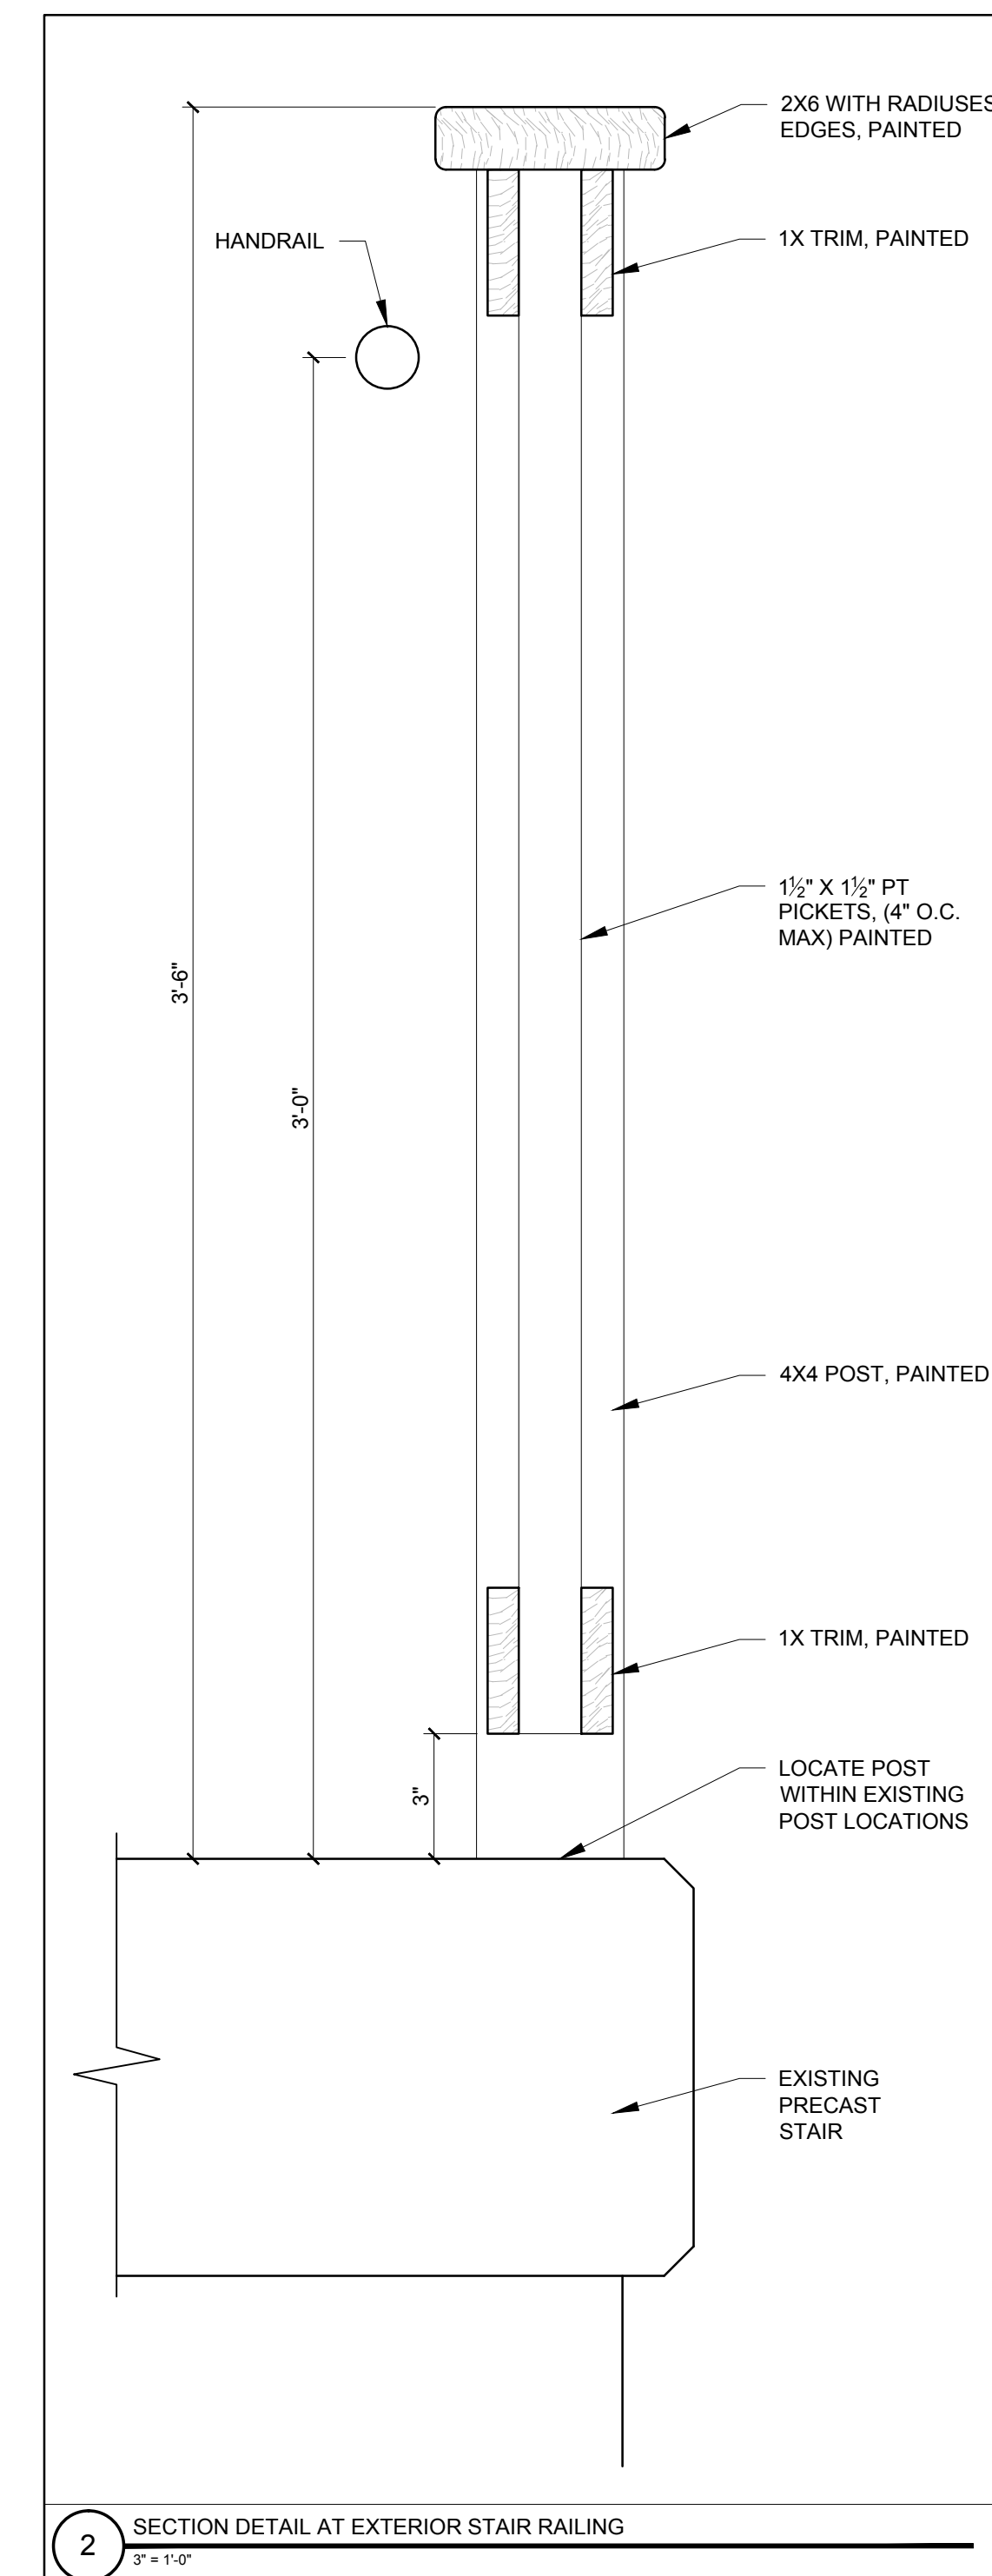

107 INDIA STREET

PORTLAND, MAINE

PAINT COLOR #1 -
SYCAMORE TAN (SW2855)



WINDOW AND PAINT
COLOR #2 = EBONY



CERTAINTEED - LANDMARK -
ARCHITECTURAL SHINGLE -
MOIRE BLACK



EXTERIOR SURFACE
MOUNT DOWN LIGHT



THERMA TRU
FIBERGLASS DOOR
(PAINTED EBONY)



MARVIN ULTIMATE DOUBLE HUNG -
ALUMINUM CLAD (EBONY)



VELUX SKYLIGHT (GRAY)



EXTERIOR WALL
MOUNT DOWN LIGHT



107 INDIA STREET

PORTLAND, MAINE

DECEMBER 16, 2015



CANOPY OVER ENTRY
PAINTED SYCAMORE TAN

PROGRESS PRINT ONLY
Not for Construction

107 INDIA STREET

PORTLAND, MAINE

DECEMBER 16, 2015



VIEW FROM SOUTH



VIEW FROM EAST

PROGRESS PRINT ONLY
Not for Construction

107 INDIA STREET

PORTLAND, MAINE

DECEMBER 16, 2015



VIEW FROM NORTH



VIEW FROM WEST

PROGRESS PRINT ONLY
Not for Construction