


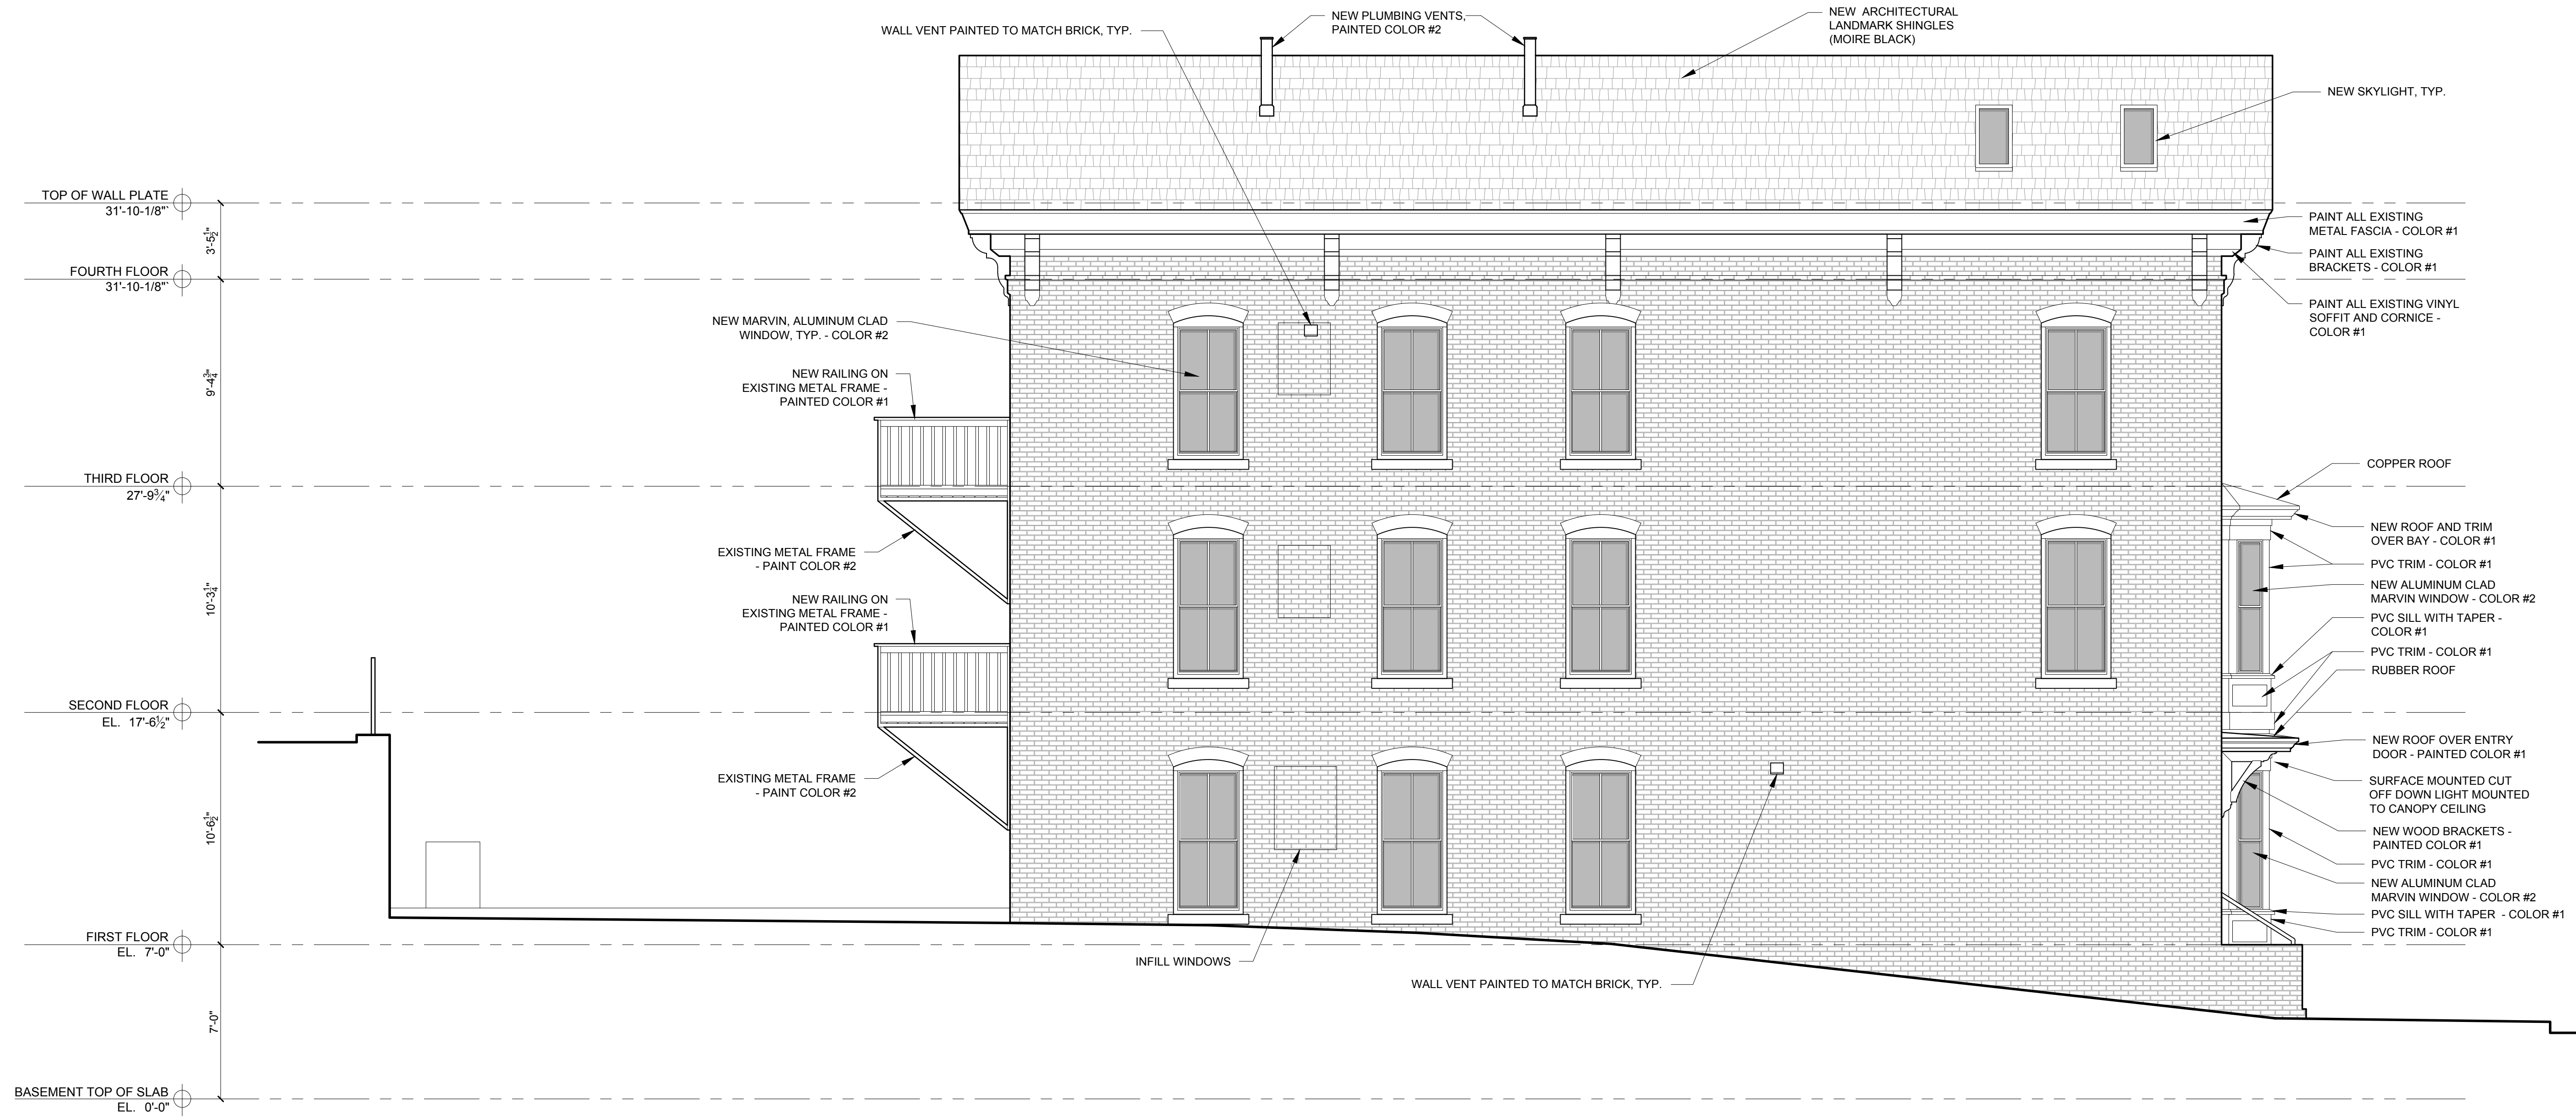


1 SOUTH ELEVATION
1/4" = 1'-0"

PROGRESS PRINT ONLY
Not for Construction
DECEMBER 2, 2015



1 NORTH ELEVATION
1/4" = 1'-0"

PROGRESS PRINT ONLY
Not for Construction
DECEMBER 2, 2015

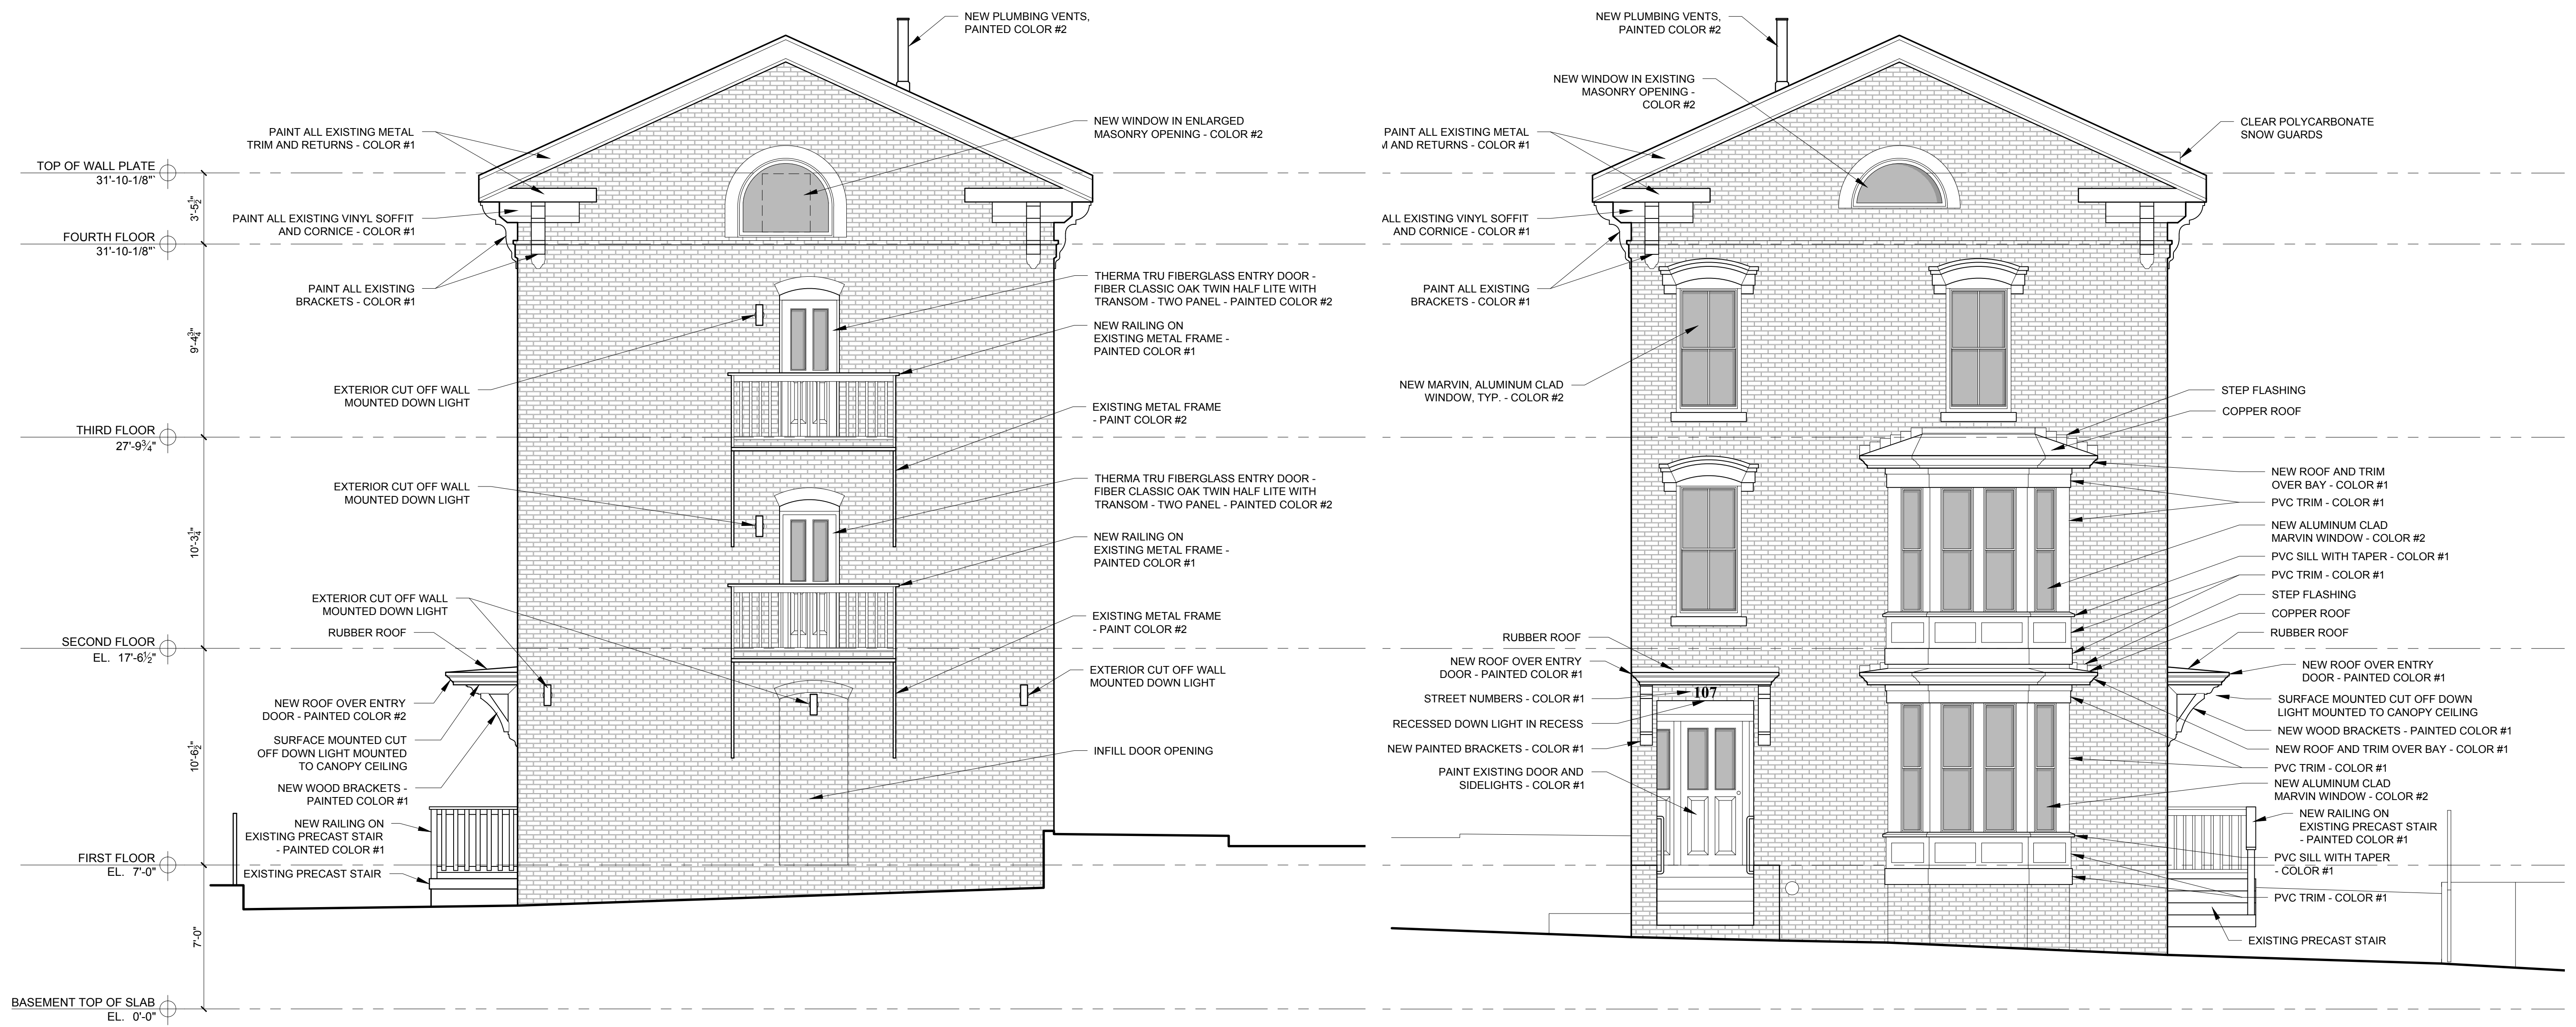

1 EAST ELEVATION
1/4" = 1'-0"

2 WEST ELEVATION
1/4" = 1'-0"

PROGRESS PRINT ONLY
Not for Construction
DECEMBER 2, 2015