


STRUCTURAL PLAN NOTES

- 1 TJS AT 16' O.C. (EQ. TO 1300 BY TRUS JOIST, 11 7/8" DEEP)
- 2 LVL BEAM

NOTE:  
THE STRUCTURAL PLANS ARE FOR LAYOUT PURPOSES ONLY. THE PLANS ARE BASED ON 11 5/8" DEEP TRUS JOISTS AT 16' O.C. CONTRACTOR TO VERIFY THE EXACT SIZE AND SPACING OF TJS, HEADERS, AND ALL STRUCTURAL MEMBERS. REFER TO TIBBER NOTES SHEET 11.

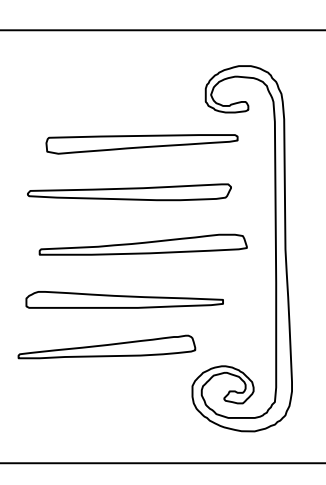

**PORT CITY ARCHITECTURE**  
65 NEWBURY STREET  
PORTLAND, ME 04101  
207.761.9000  
fax: 207.761.2010  
info@portcityarch.com

CONSULTANTS:

**Office Renovations**  
**PORT CITY ARCHITECTURE**  
Portland, Maine

NO.	DATE	DESCRIPTION	DESIGN REVIEW
1	---	Design Review	
REVISIONS			
Date Issued FEB - 2007			
Project Number 07106			
Drawing Scale			
SHEET NAME			

STRUCTURAL LAYOUT PLANS

Drawn By ANM  
Checked By ACH  
**91**