

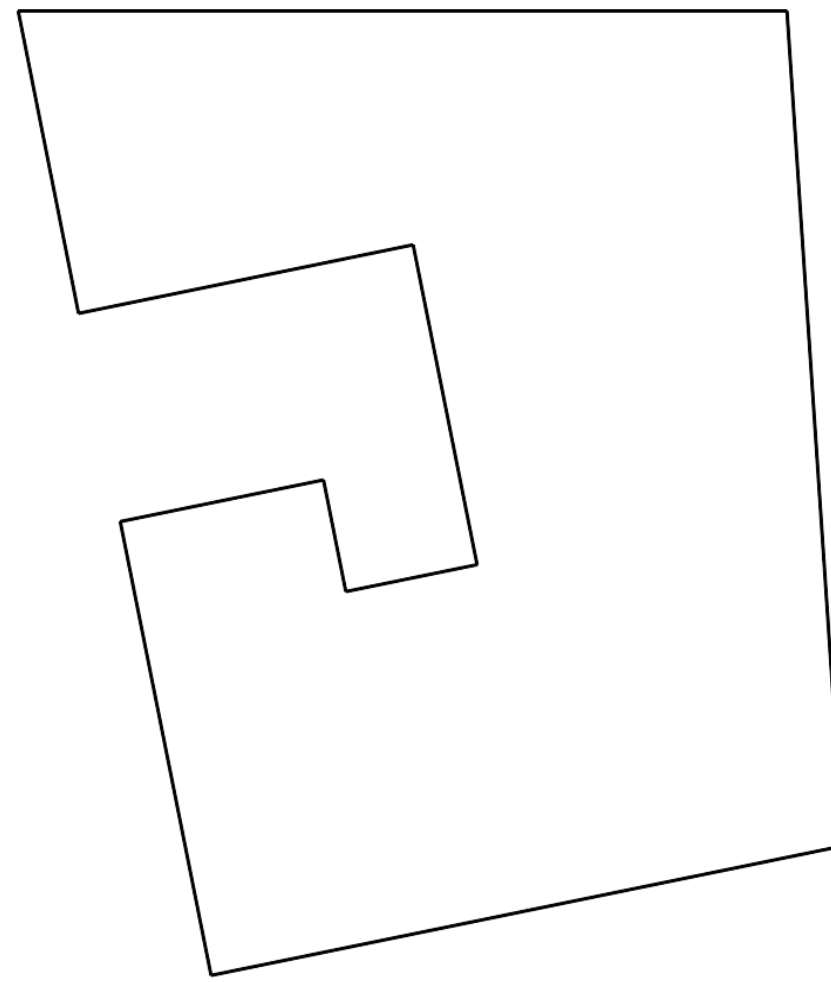
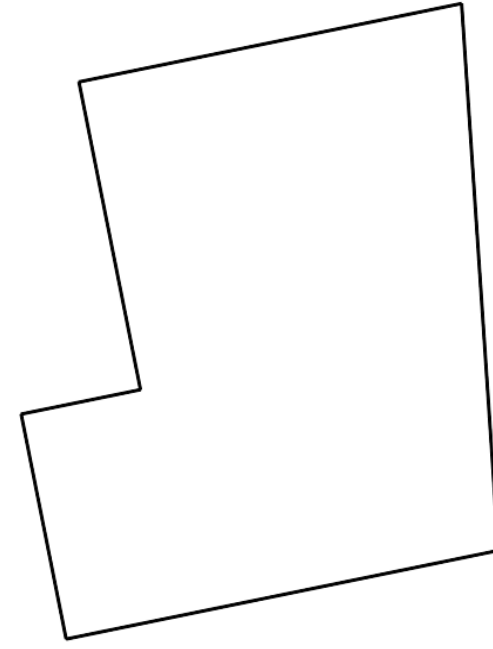


Mezzanine Area: 332sf

Area open to mezzanine: 1005sf

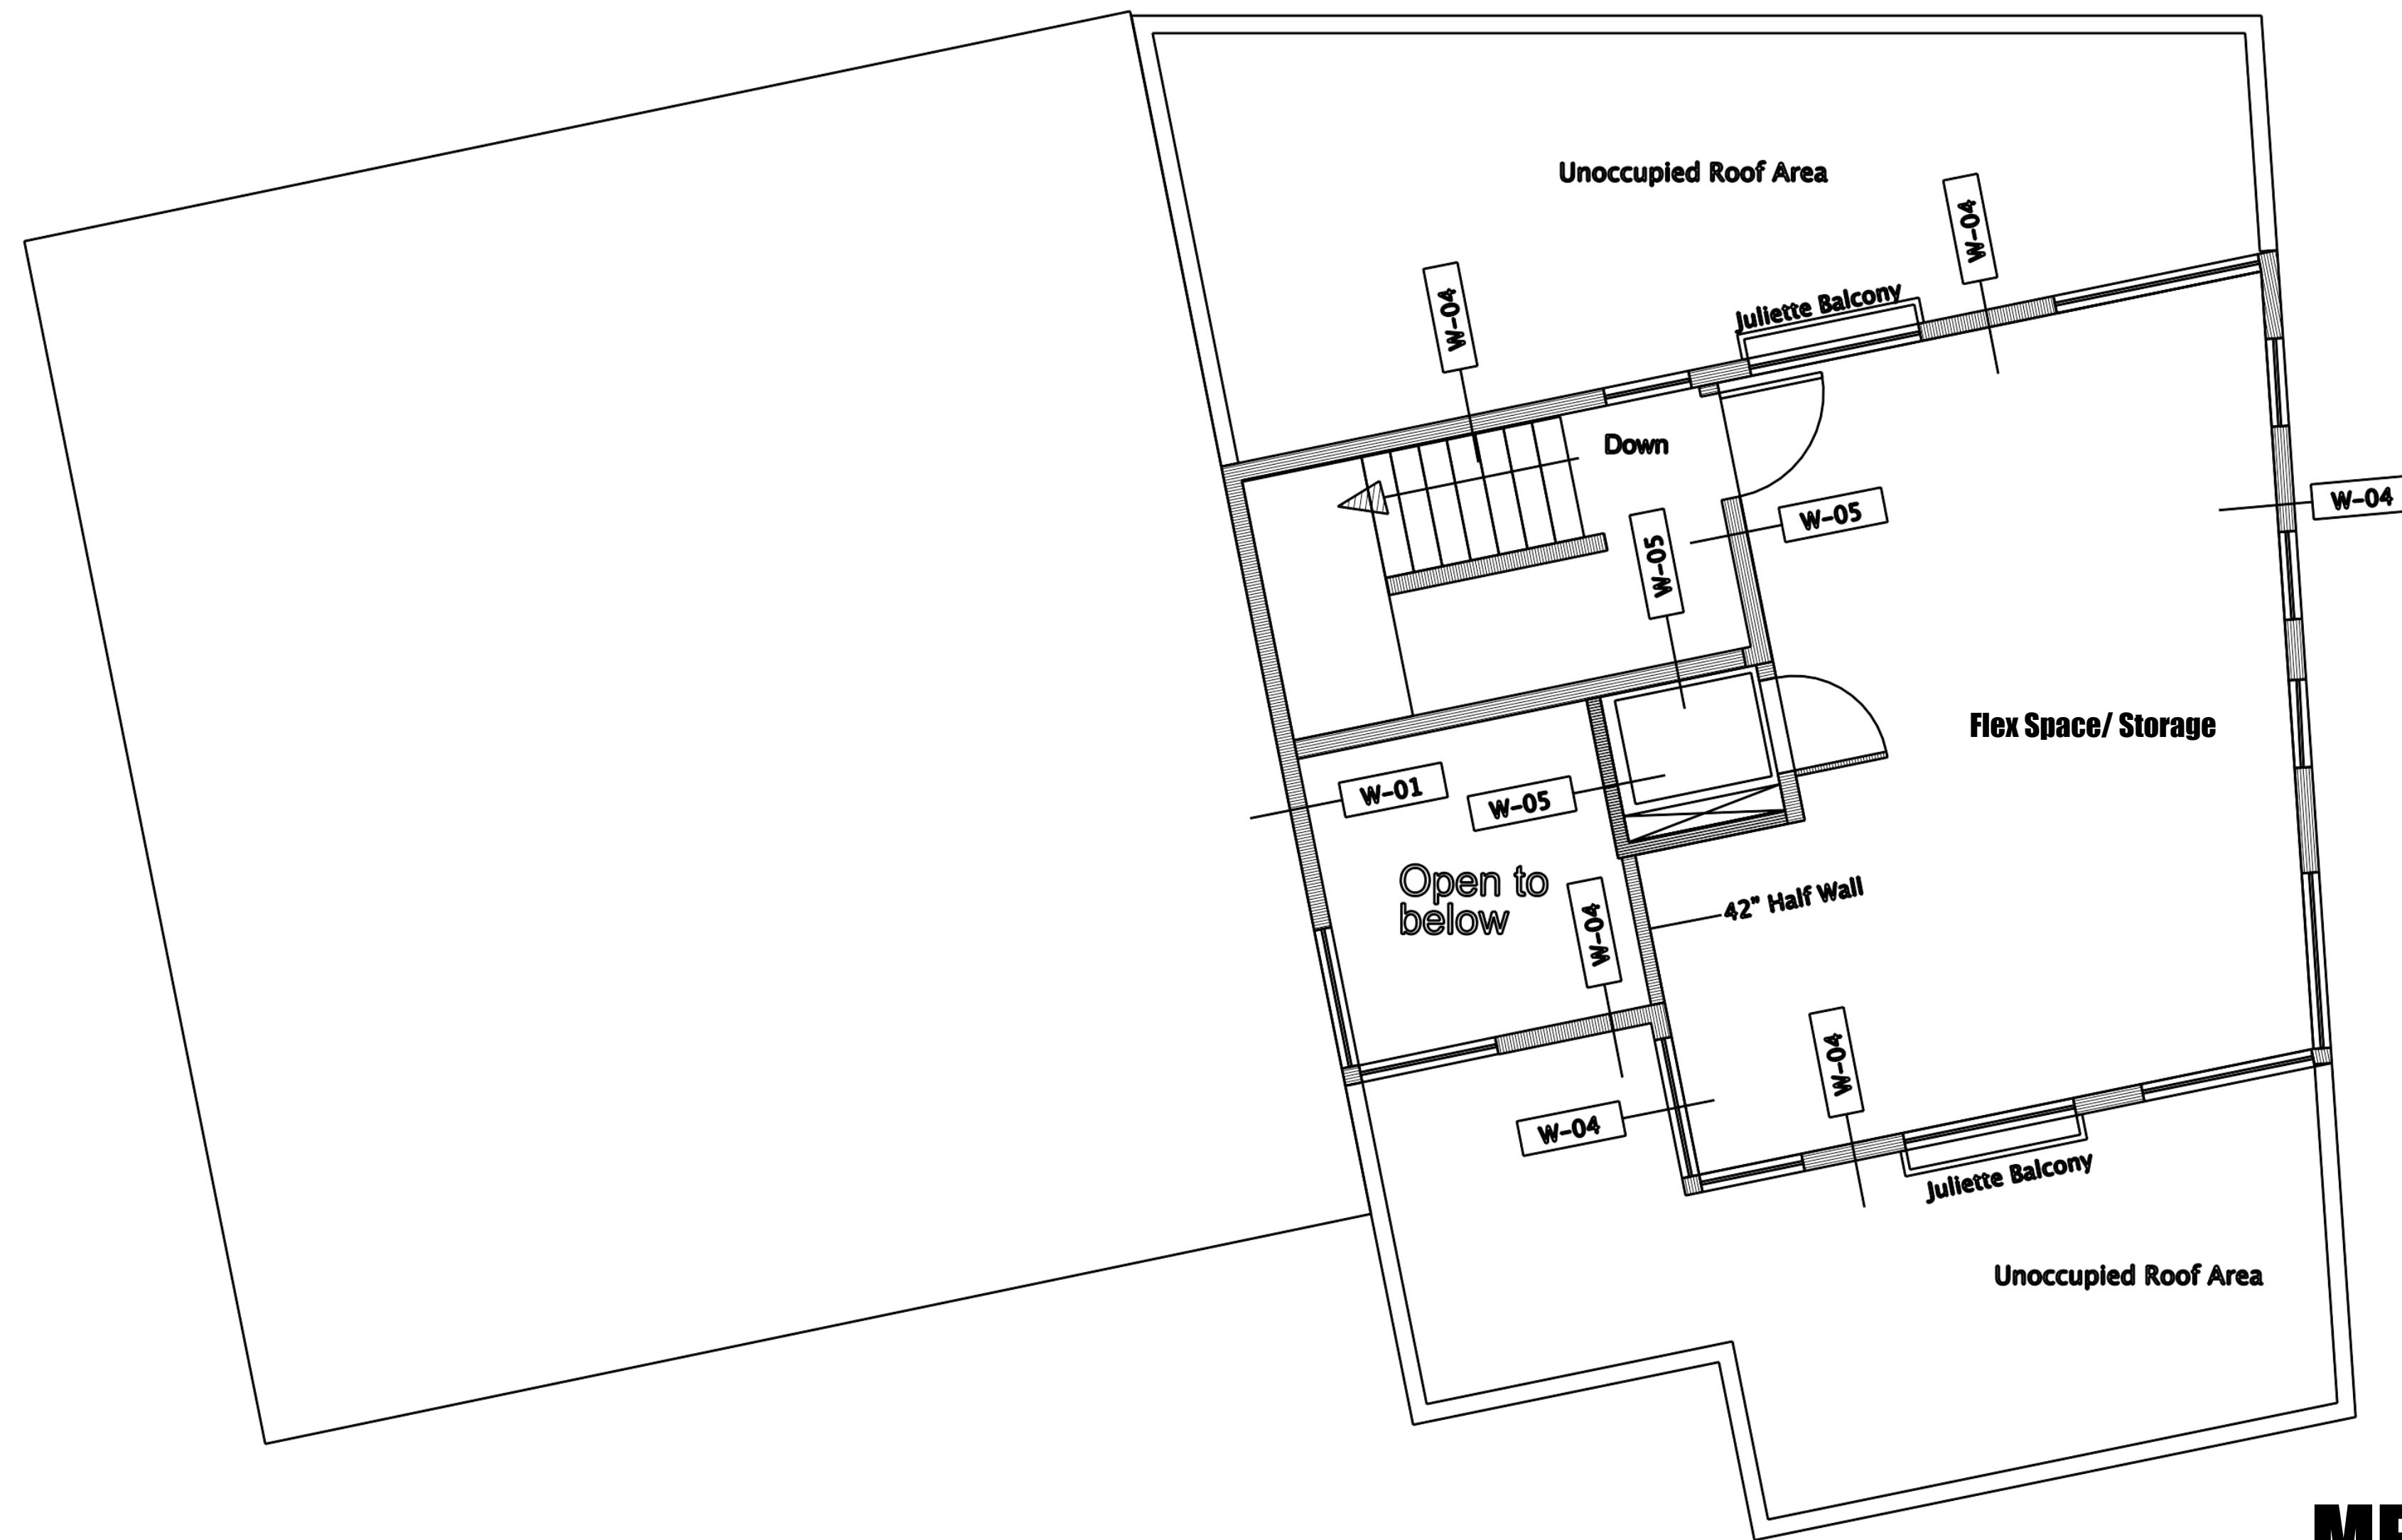

Mezzanine Calculation

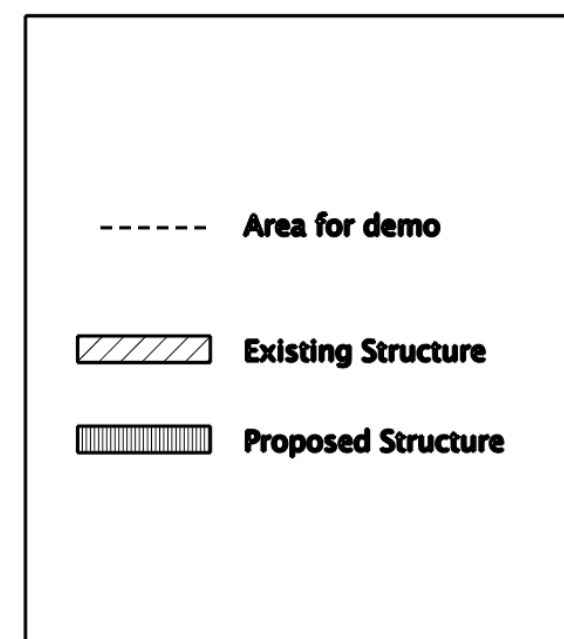

MEZZANINE PLAN
1/4"=1'-0"

Sunny Time Solar
PO Box 15372
Portland, ME
04112
207.522.4345
livchase@yahoo.com

PROJECT NO.
2016
PROJECT NAME
**49 HANCOCK STREET
PORTLAND, MAINE**

REVISIONS	DATE	DESCRIPTION
1	-3/29/16	
2	-6/10/16	
3		
4		
5		

**PERMITTING
DOCUMENTS**

DRAWN BY
LRC
SHEET TITLE
PLANS

ISSUE DATE
1/9/15
SHEET SCALE
1/4" = 1'-0"

A

1.4