


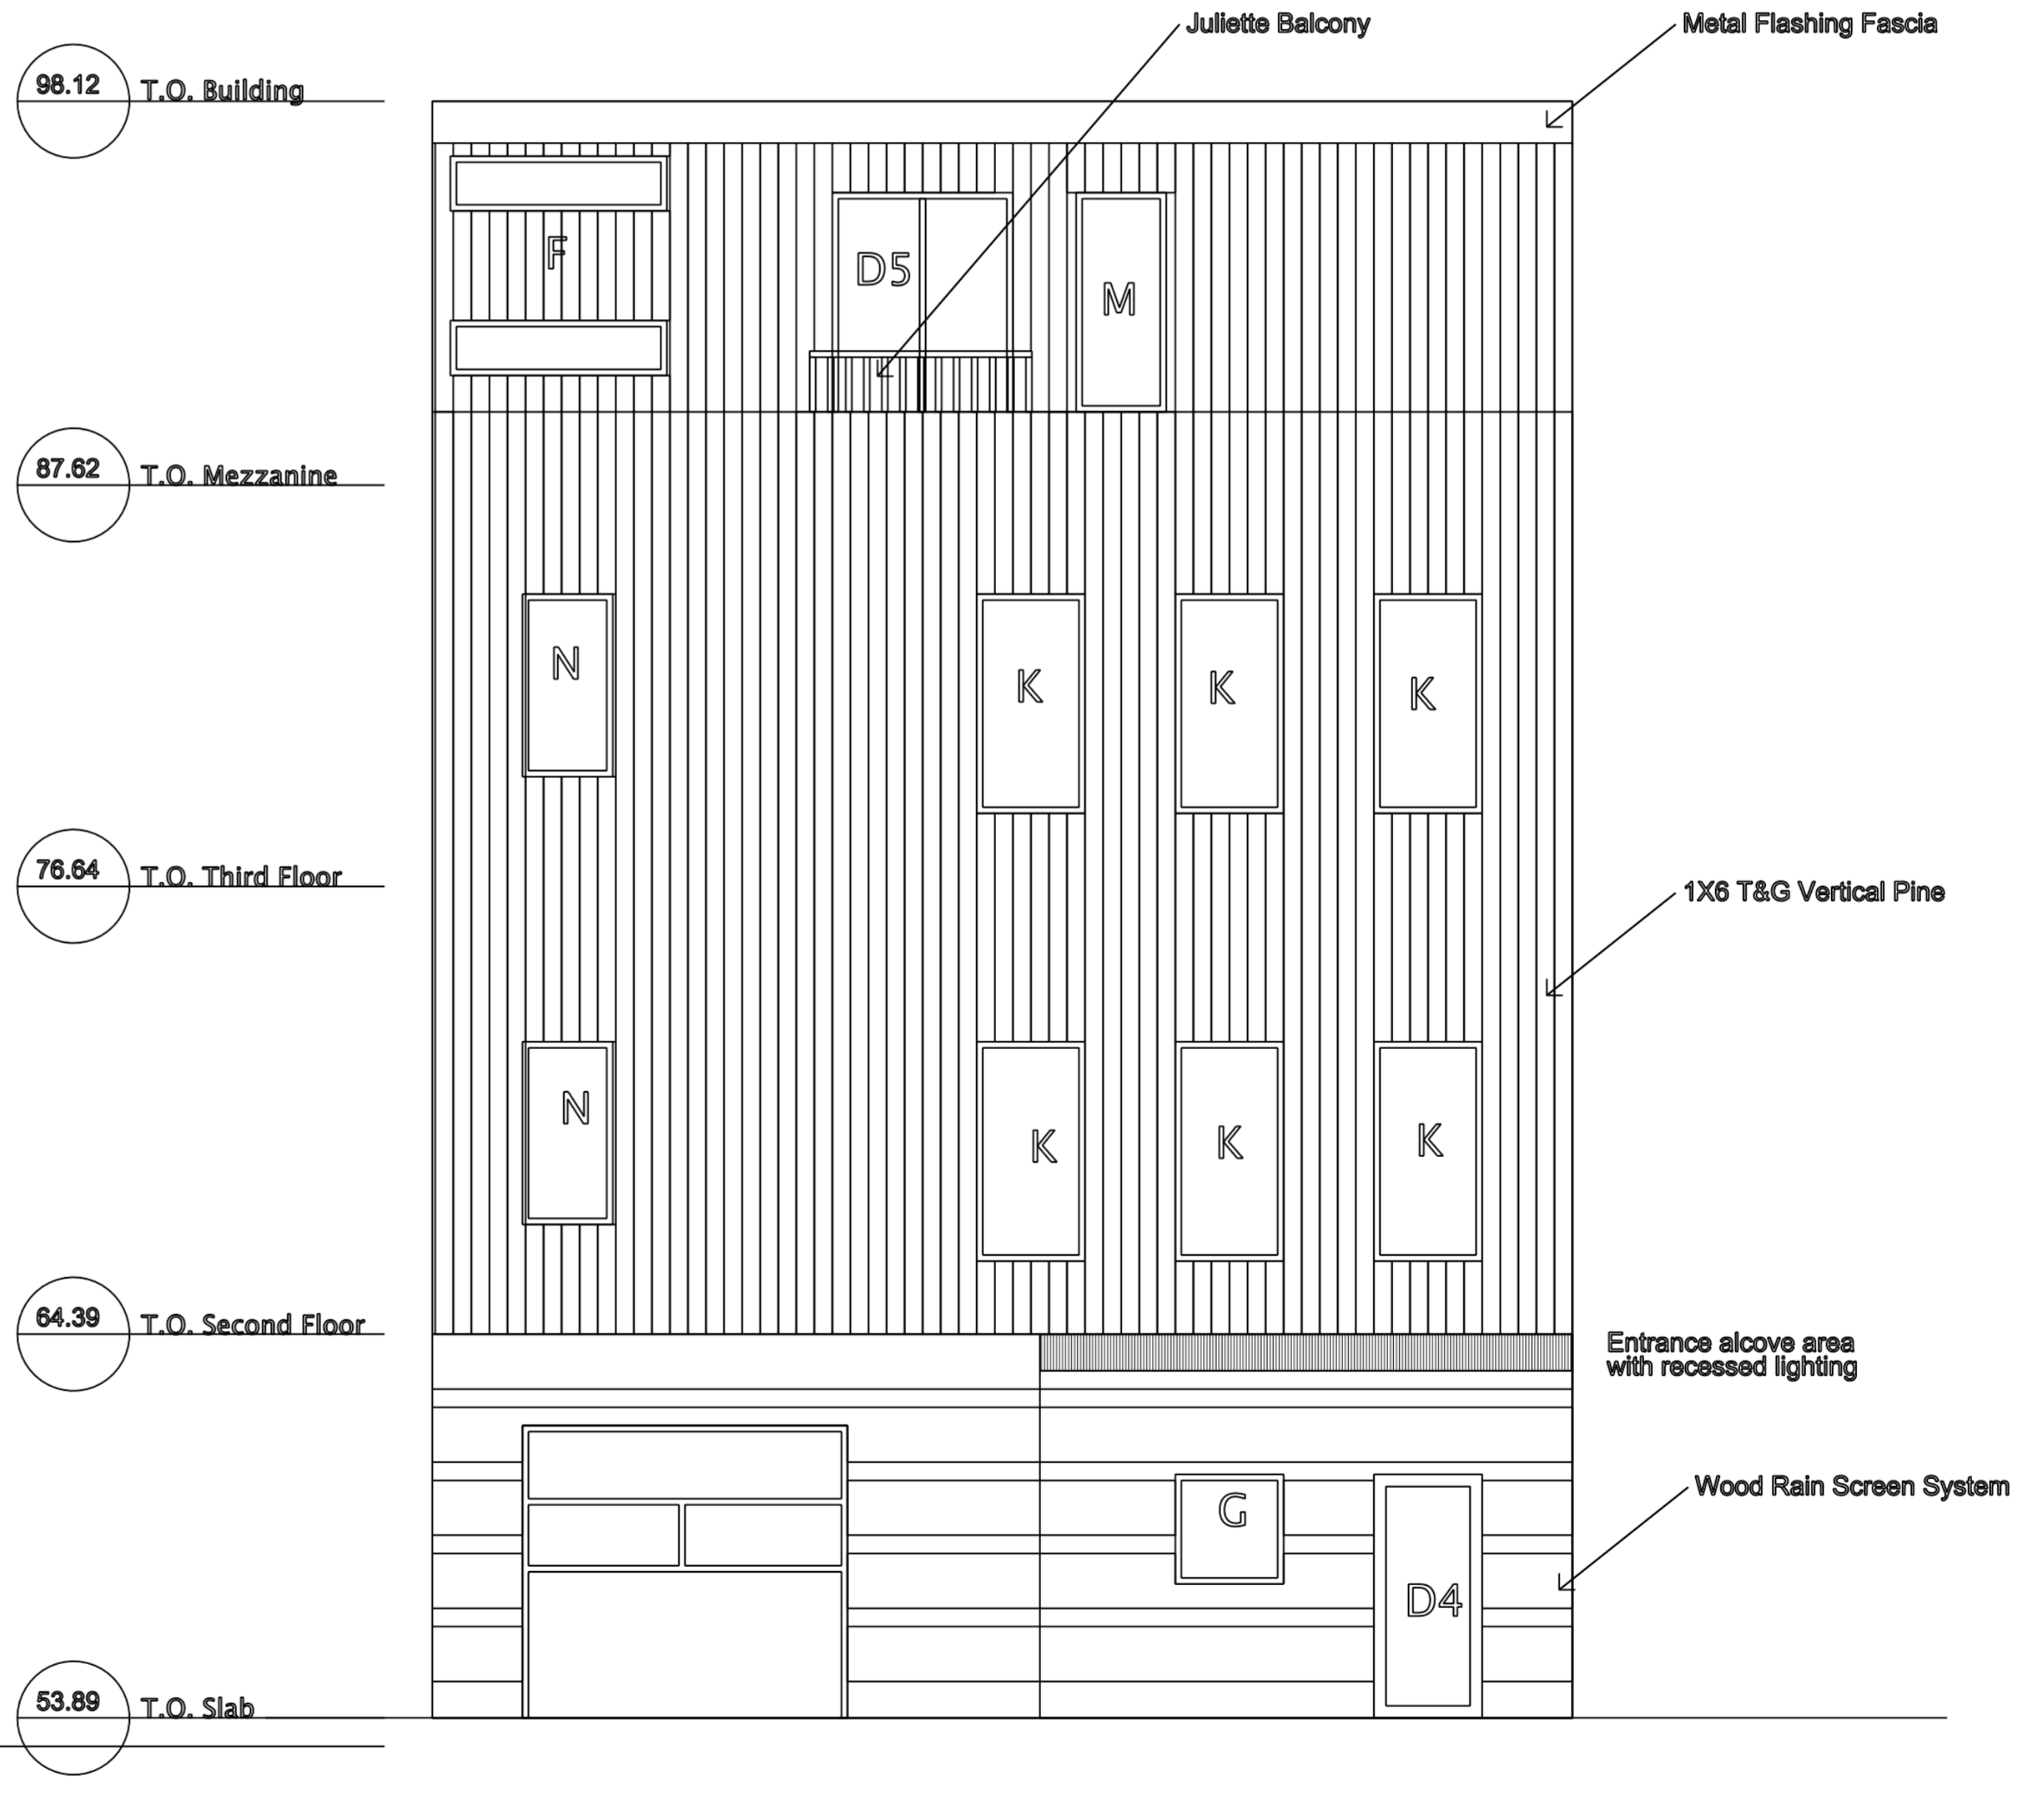

SOUTH ELEVATION

1/4" = 1'-0"



NORTH ELEVATION

1/4" = 1'-0"