

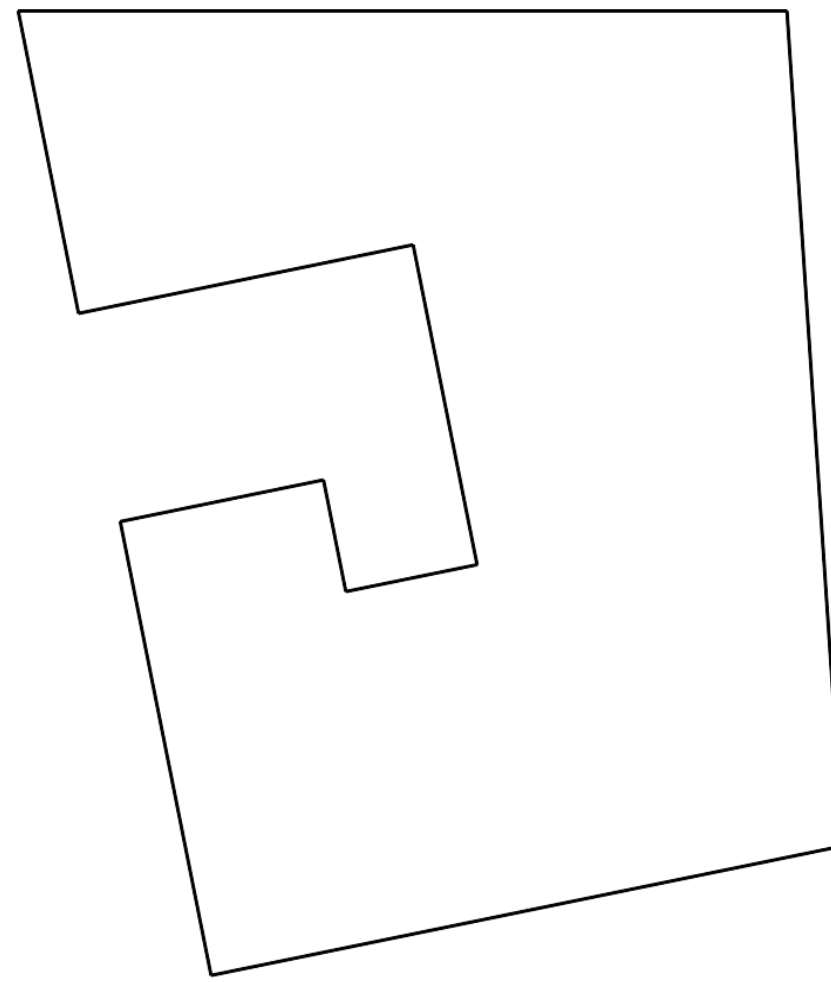
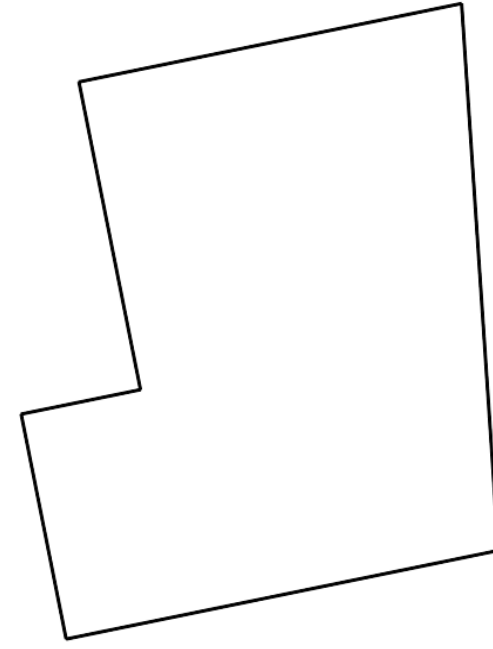


Mezzanine Area: 332sf

Area open to mezzanine: 1005sf

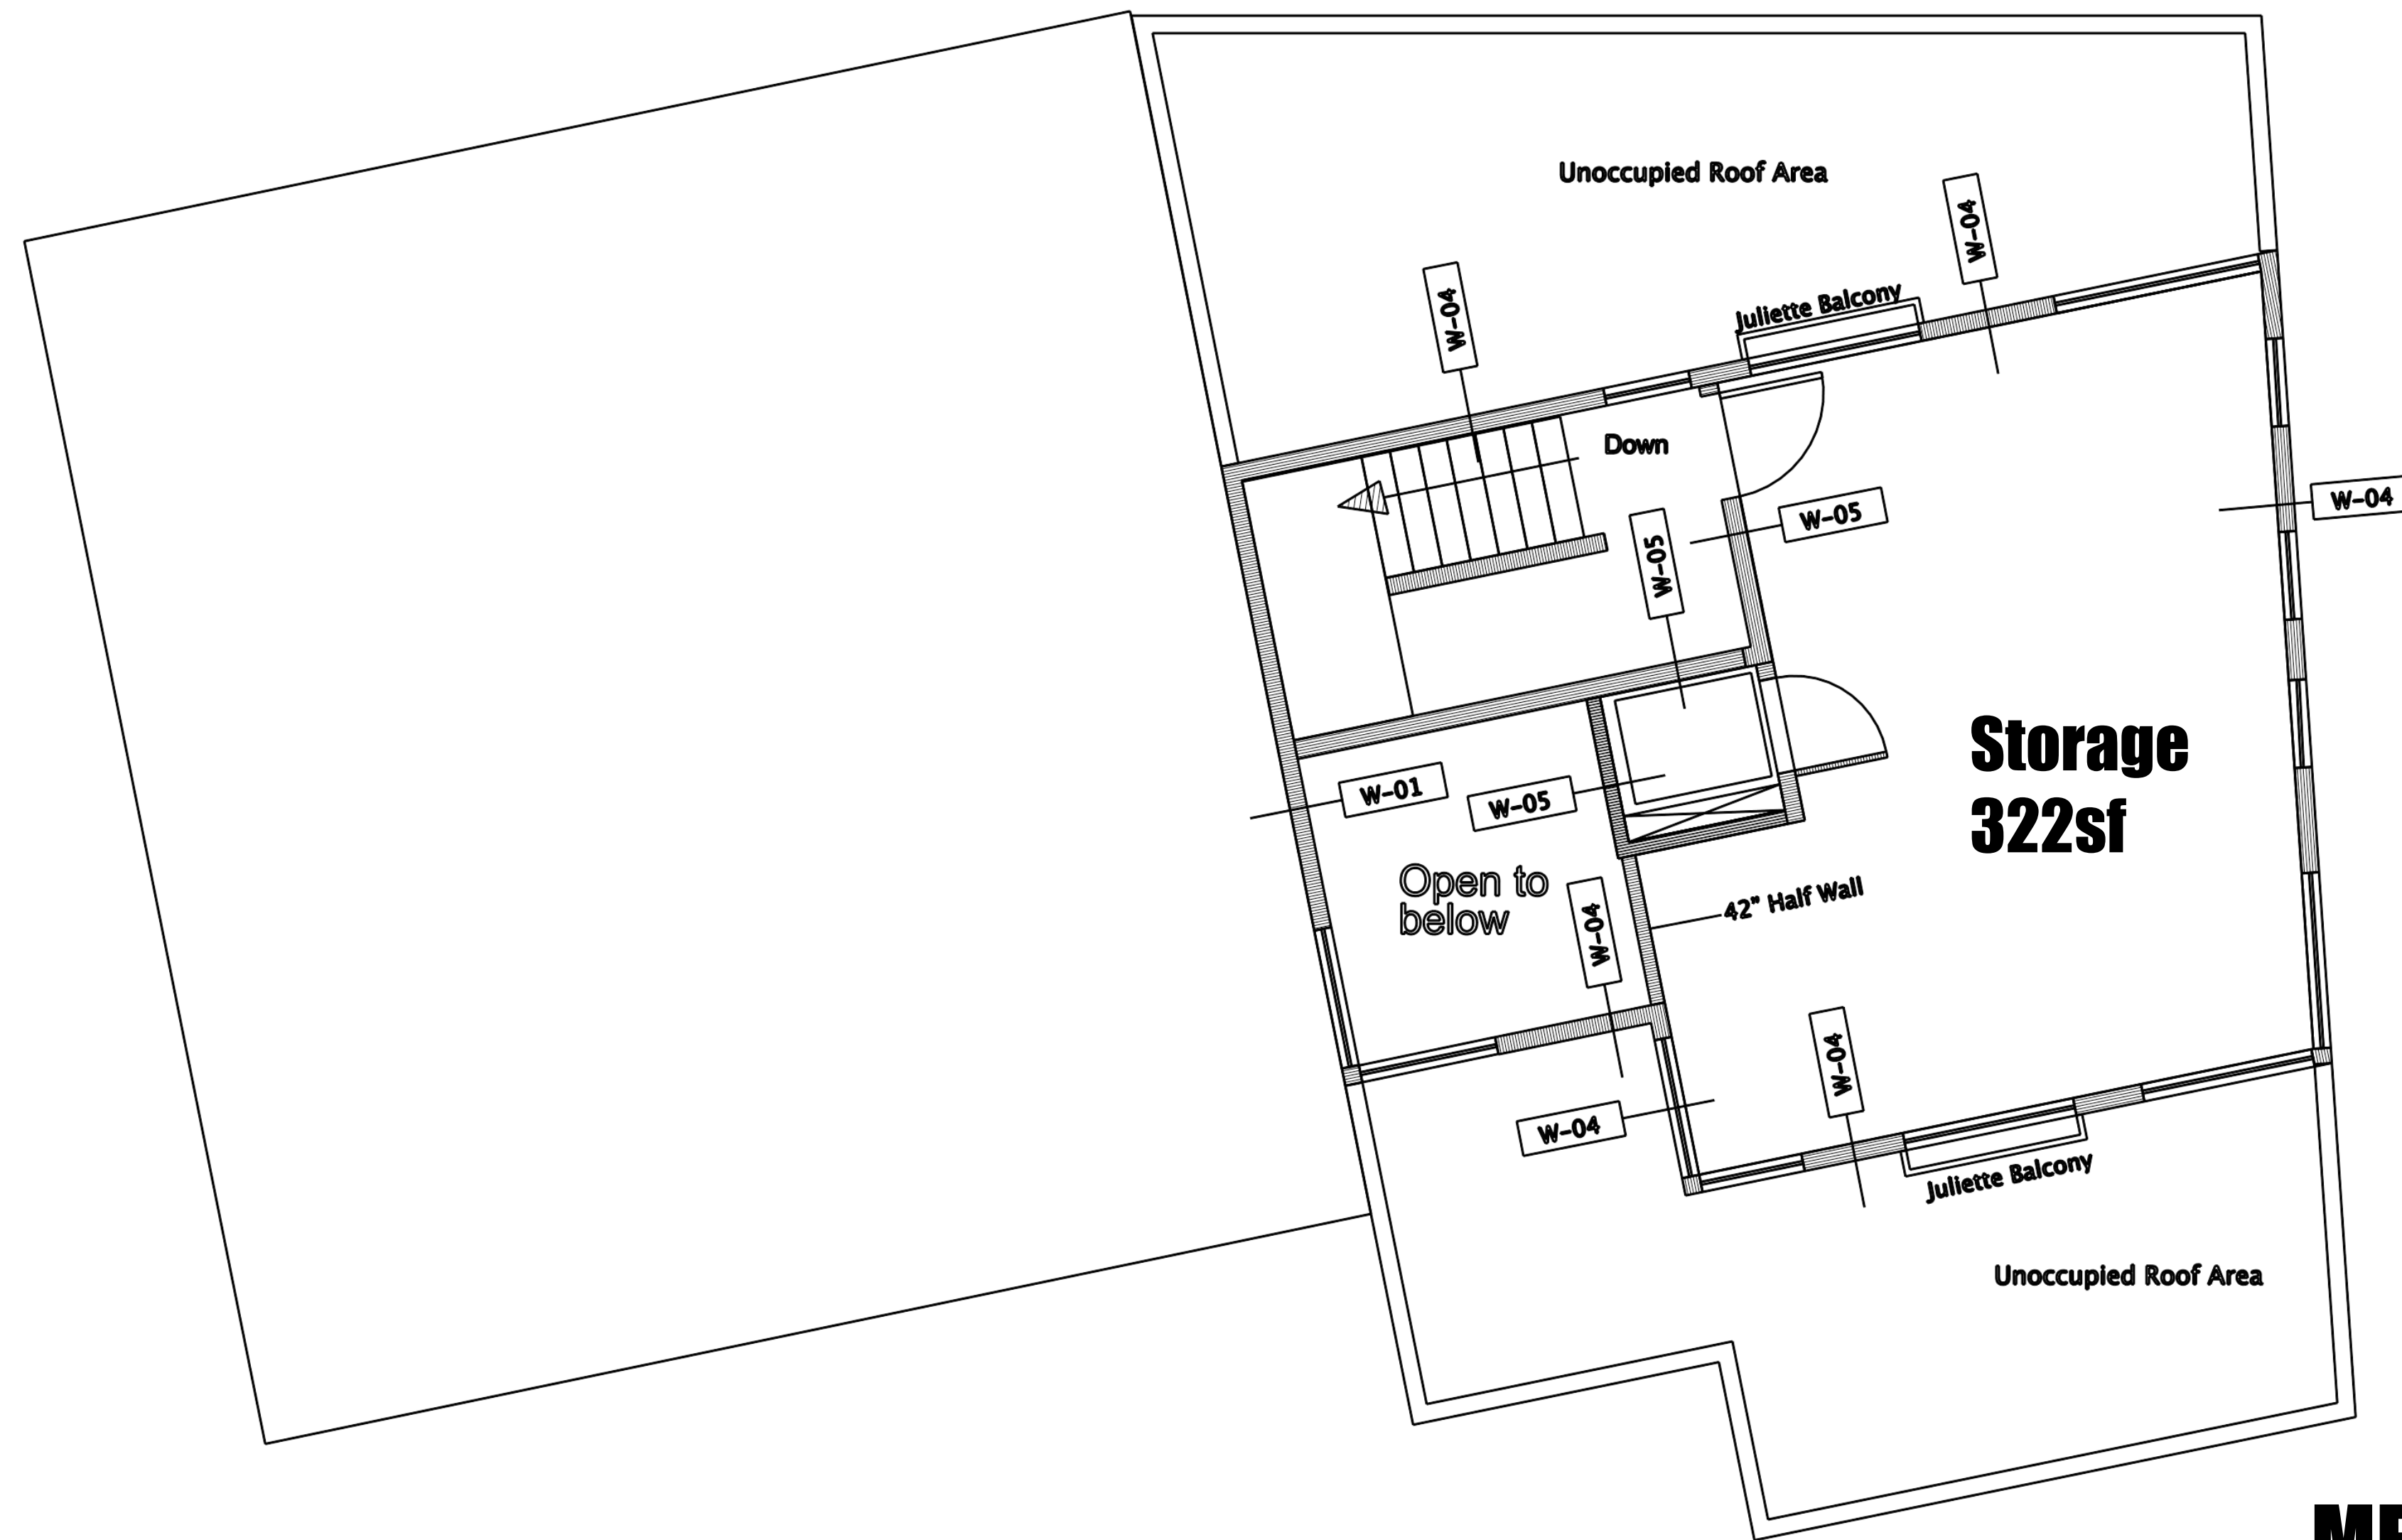

Mezzanine Calculation

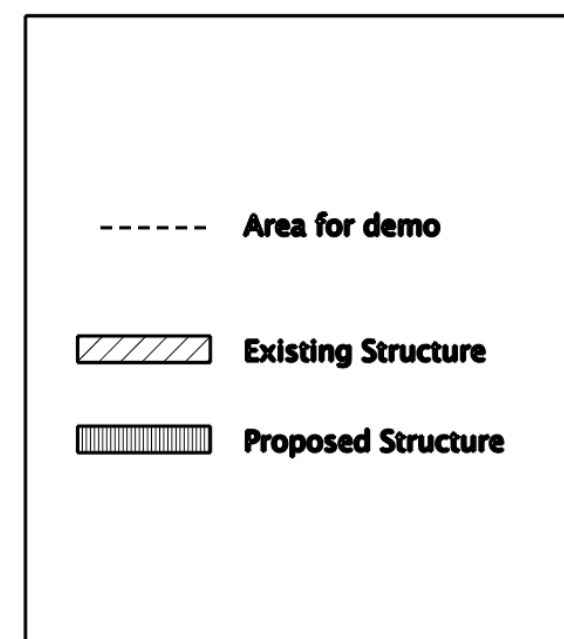

MEZZANINE PLAN
1/4"=1'-0"

Sunny Time Solar
 PO Box 15372
 Portland, ME
 04112
 207.522.4345
 livchase@yahoo.com

PROJECT NO. **2016**
 PROJECT NAME **49 HANCOCK STREET**
PORTLAND, MAINE

REVISIONS

1	-3/29/16
2	-6/10/16
3	-7/11/16
4	-
5	-

PERMITTING DOCUMENTS

ISSUE DATE **1/9/15**
 SHEET SCALE **1/4" = 1'-0"**
 DRAWN BY **LRC**
 SHEET TITLE **PLANS**

A
1.4