

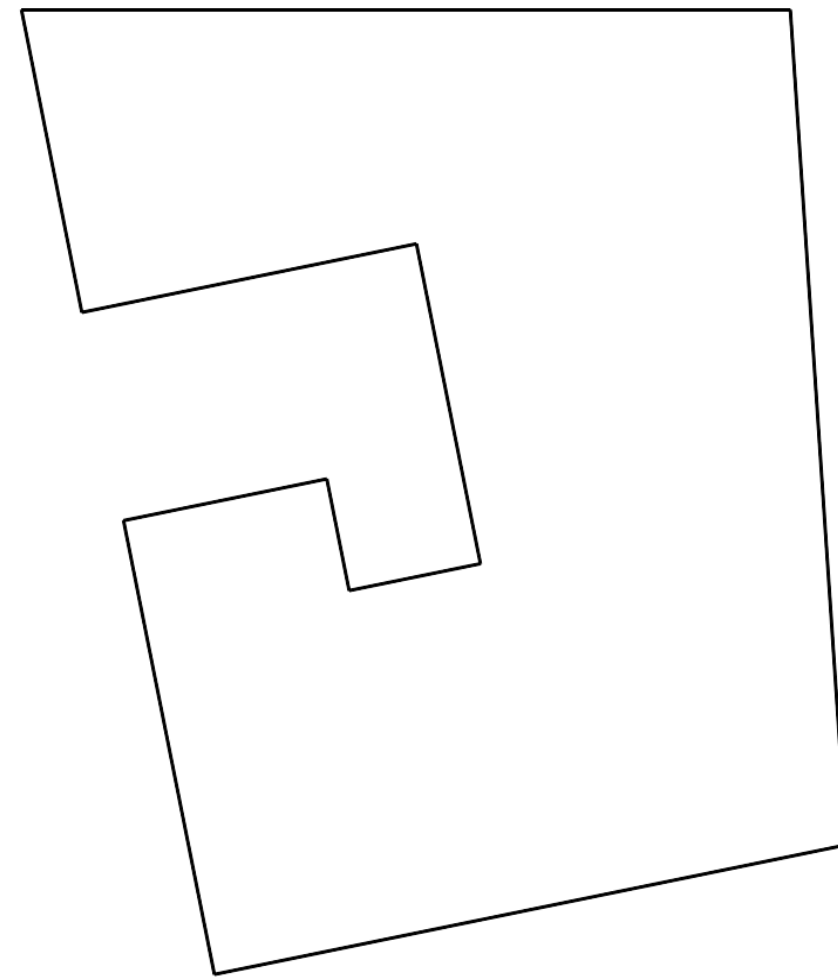
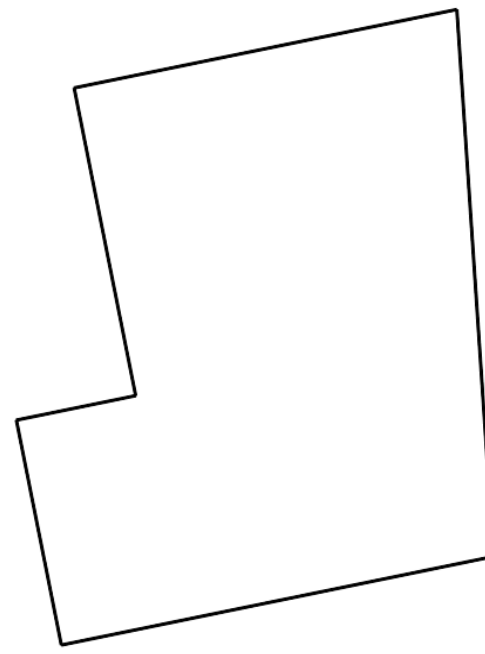


Mezzanine Area: 332sf


Area open to mezzanine: 1005sf

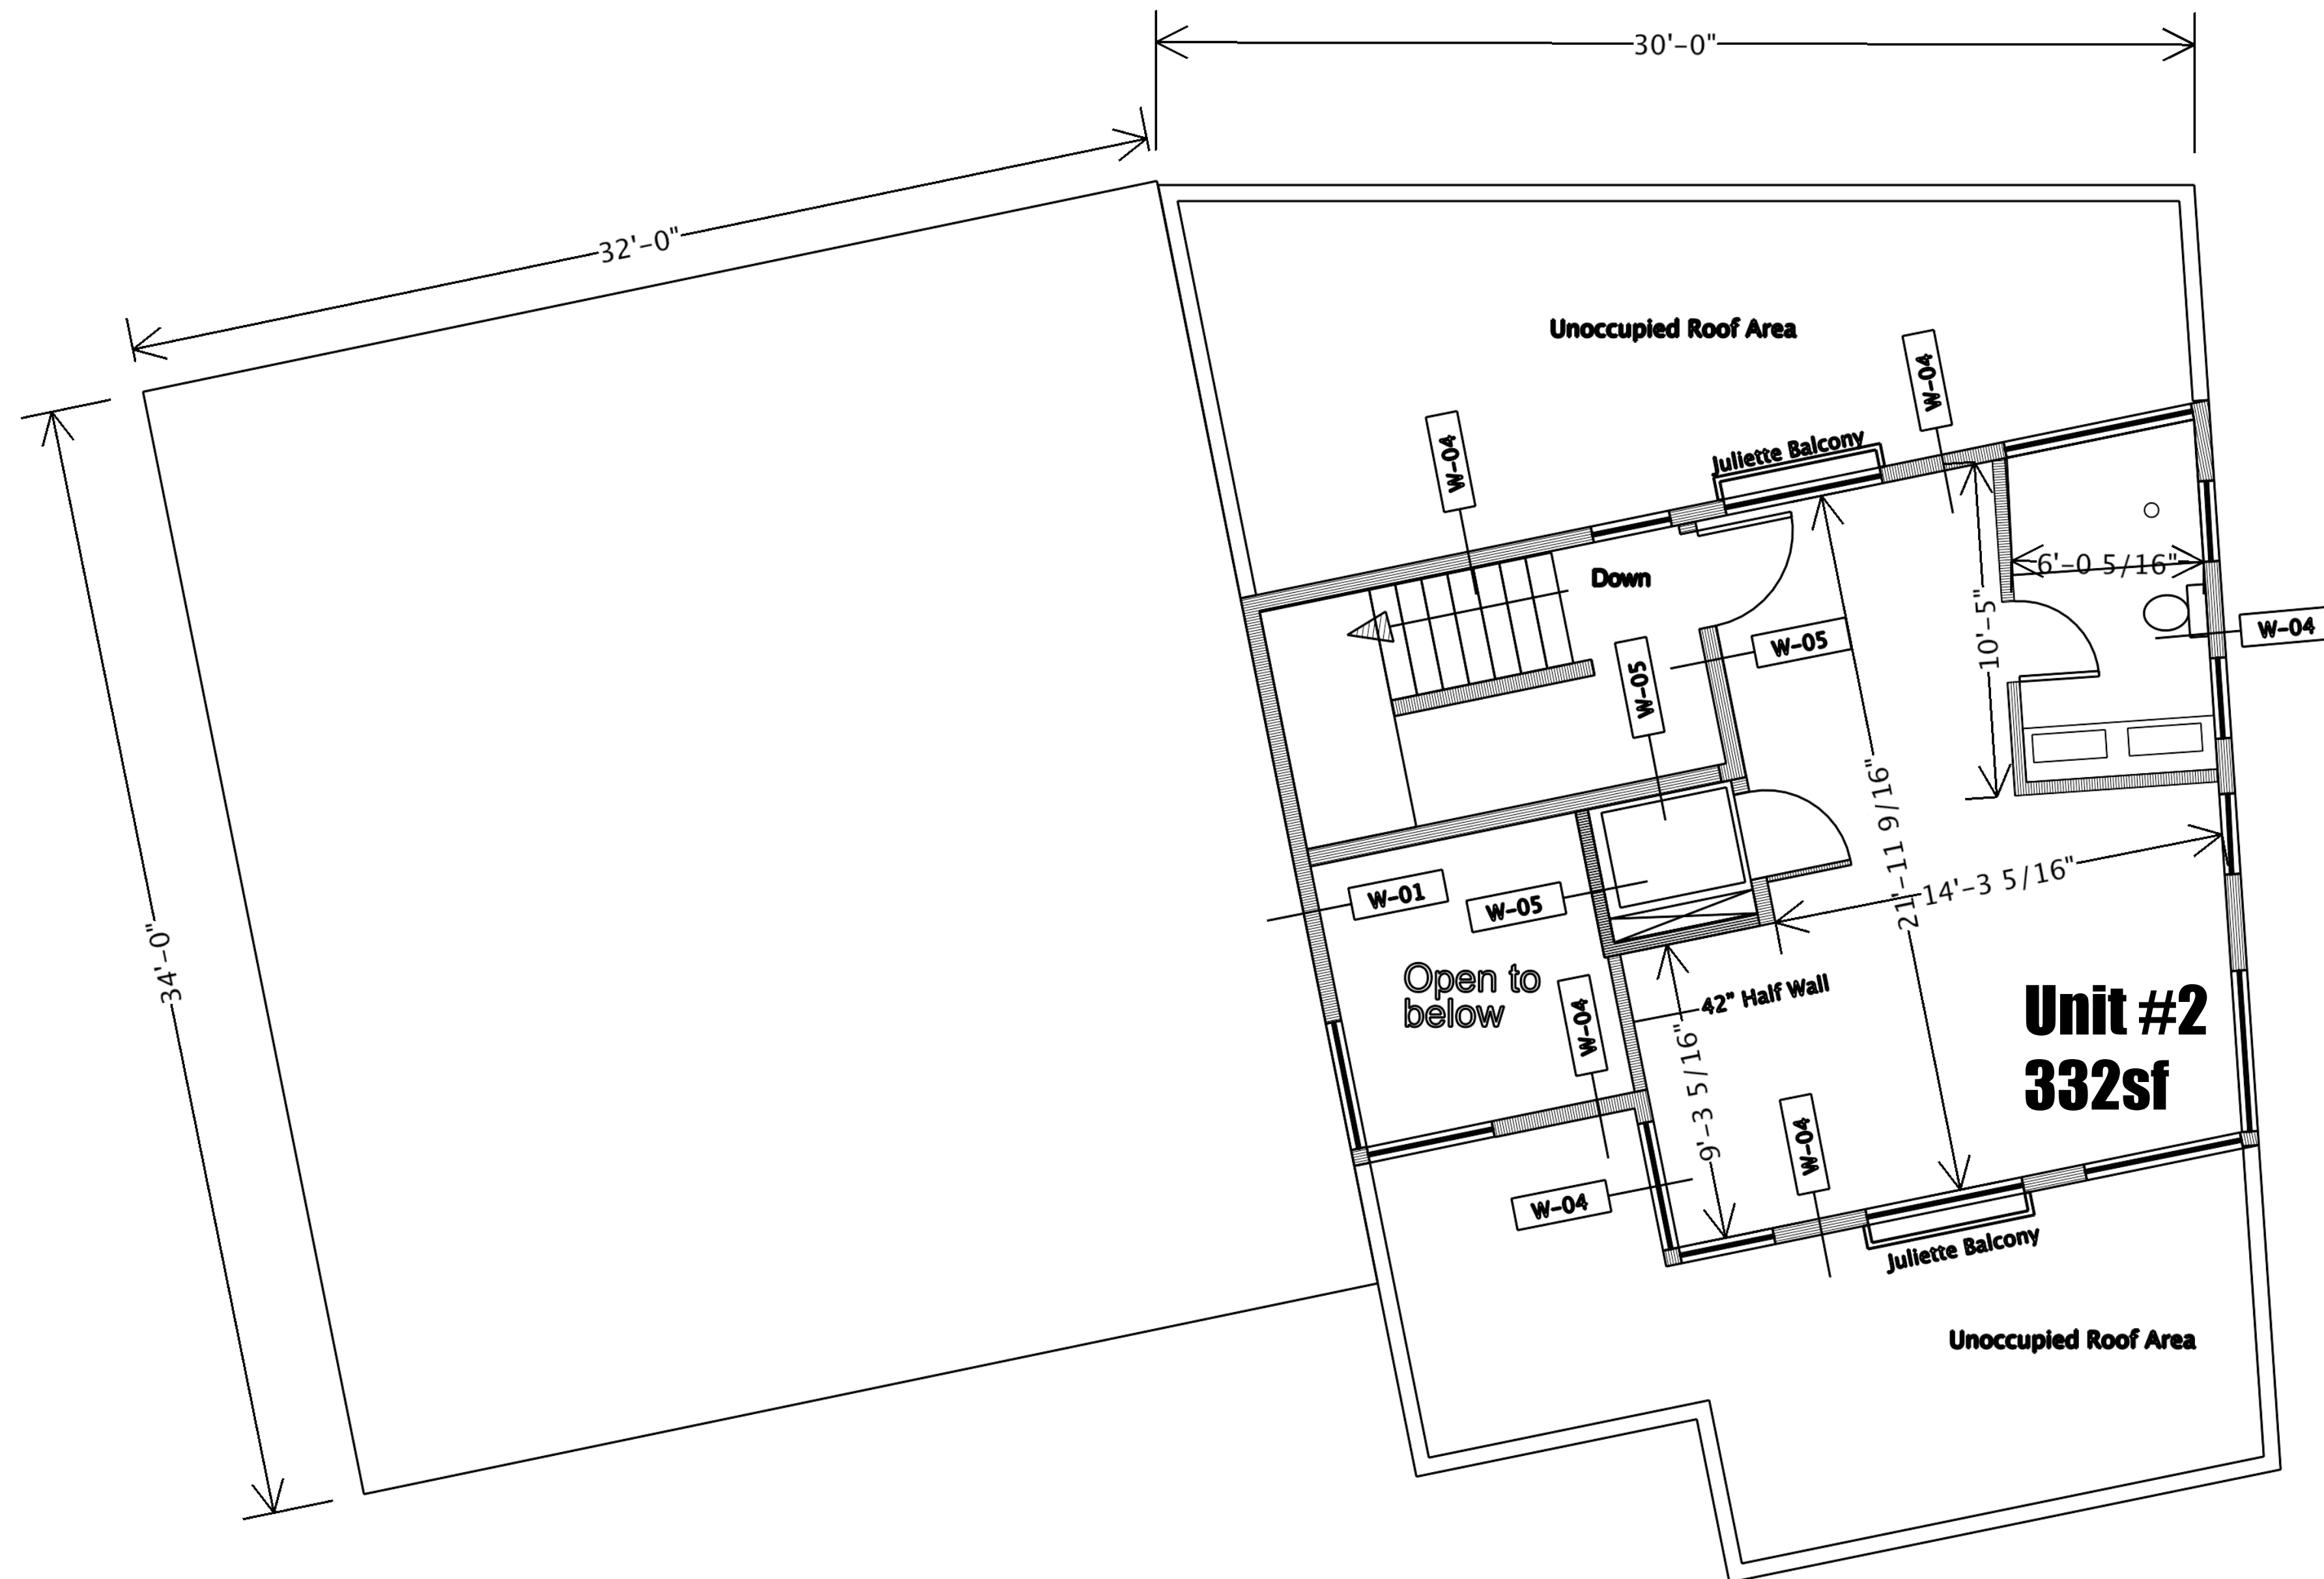

Mezzanine Calculation

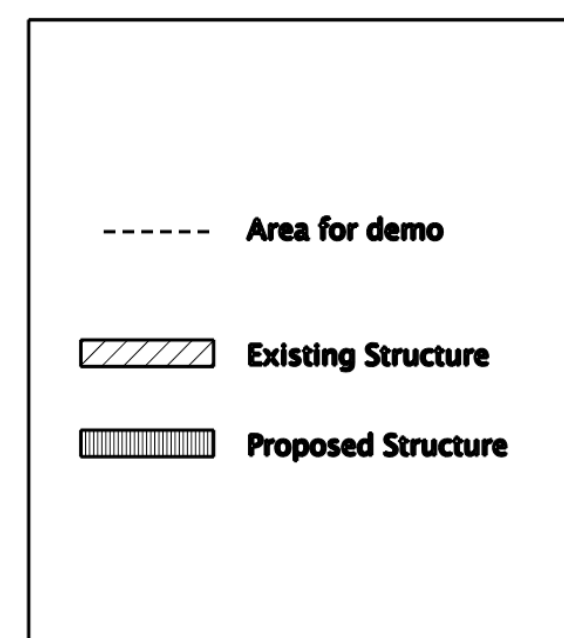

Sunny Time Solar
 PO Box 15372
 Portland, ME
 04112
 207.522.4345
 livchase@yahoo.com

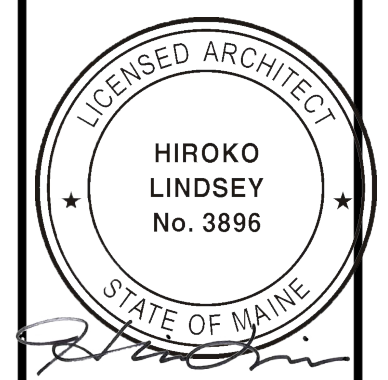

PROJECT NO. 2016
 PROJECT NAME 49 HANCOCK STREET
 PORTLAND, MAINE

REVISIONS

1	-3/29/16
2	-6/10/16
3	-7/11/16
4	-9/2/16
5	-10/10/16

PERMITTING DOCUMENTS

ISSUE DATE 1/9/15
 SHEET SCALE 1/4" = 1'-0"
 DRAWN BY LRC
 SHEET TITLE PLANS