

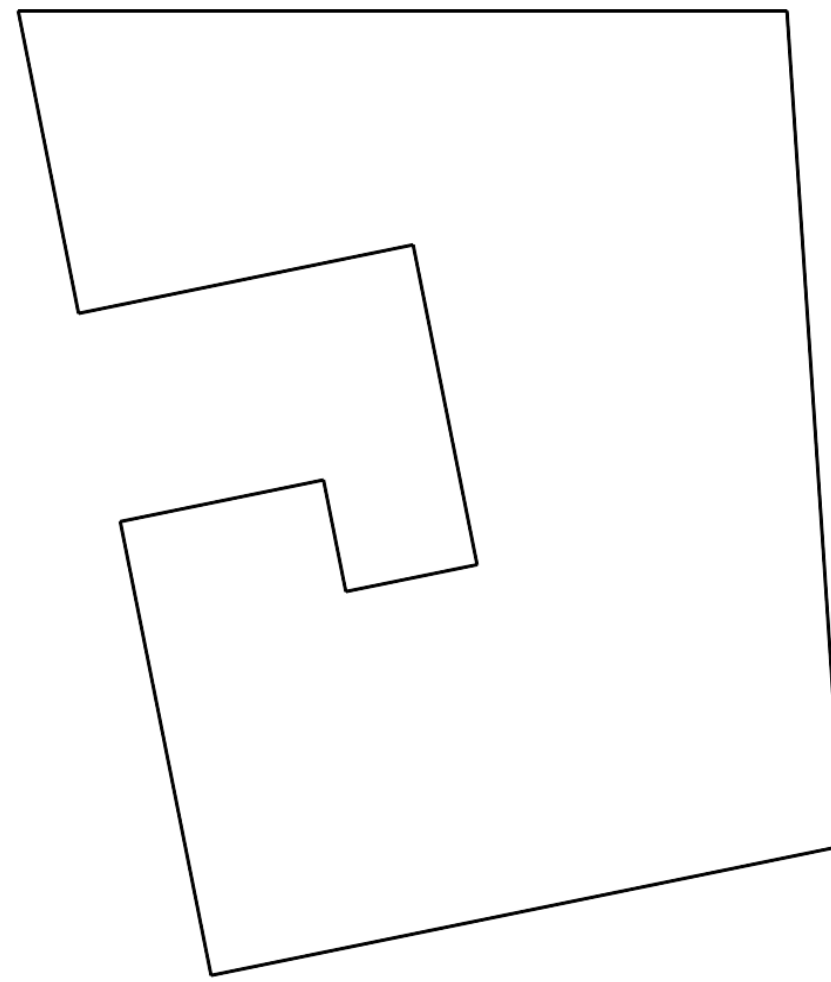
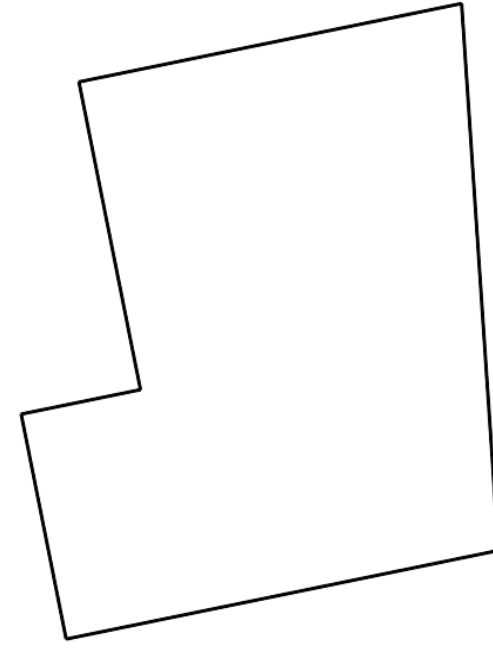


Mezzanine Area: 332sf

Area open to mezzanine: 1005sf

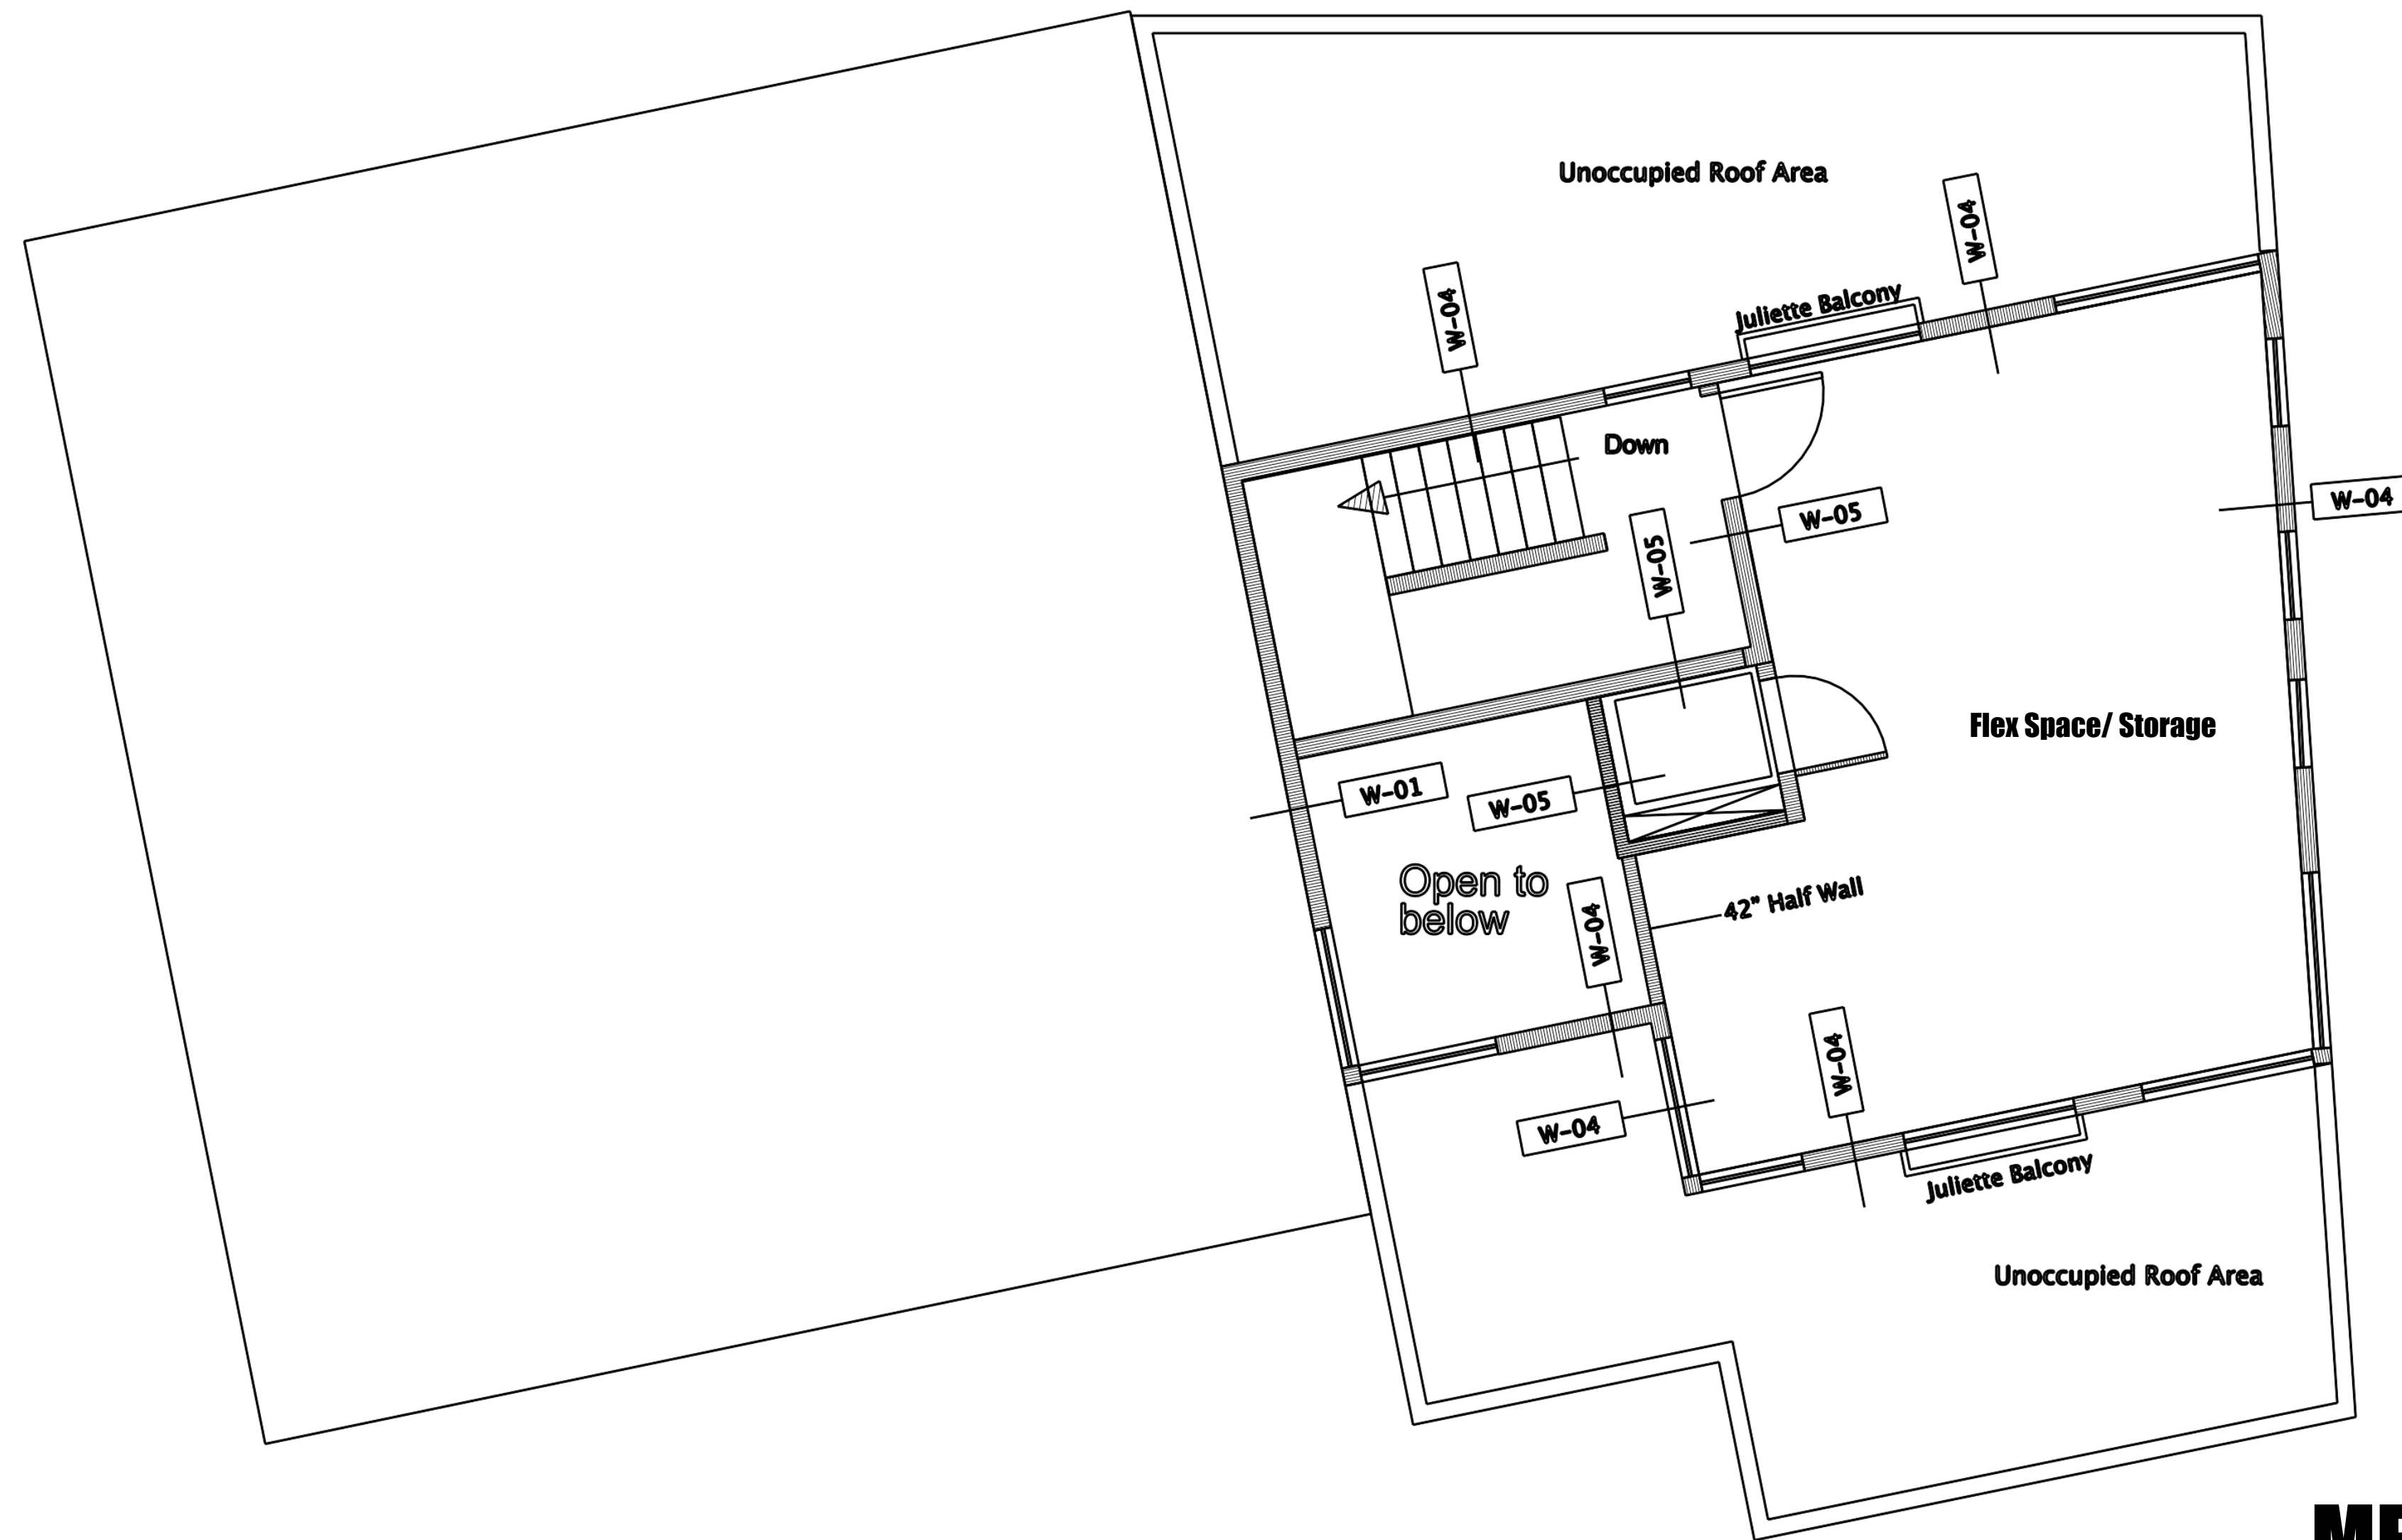

Mezzanine Calculation

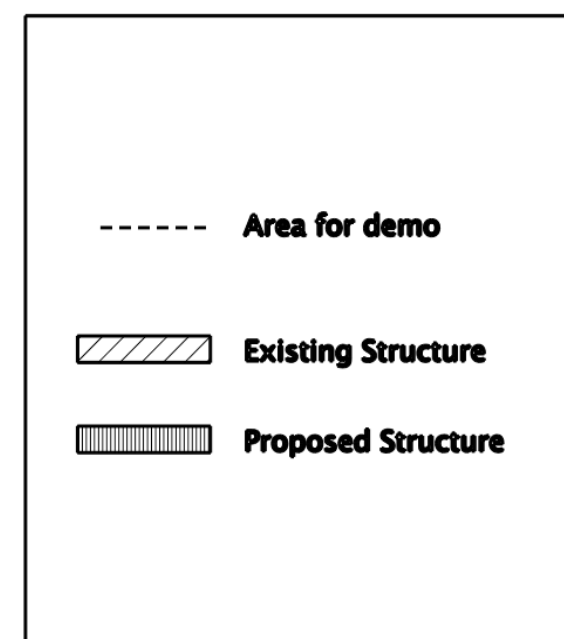

MEZZANINE PLAN
1/4"=1'-0"

Sunny Time Solar
 PO Box 15372
 Portland, ME
 04112
 207.522.4345
 livchase@yahoo.com

PROJECT NO.
2016
 PROJECT NAME
49 HANCOCK STREET
PORTLAND, MAINE

REVISIONS	DATE	DESCRIPTION
1	-3/29/16	
2	-	
3	-	
4	-	
5	-	

PERMITTING DOCUMENTS

ISSUE DATE
1/9/15
 SHEET SCALE
 1/4" = 1'-0"

DRAWN BY
LRC
 SHEET TITLE
PLANS

A

1.4