
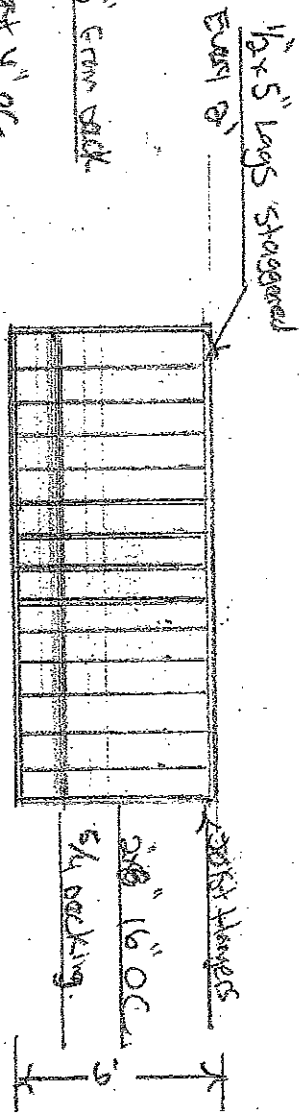


Newburn St Balcony

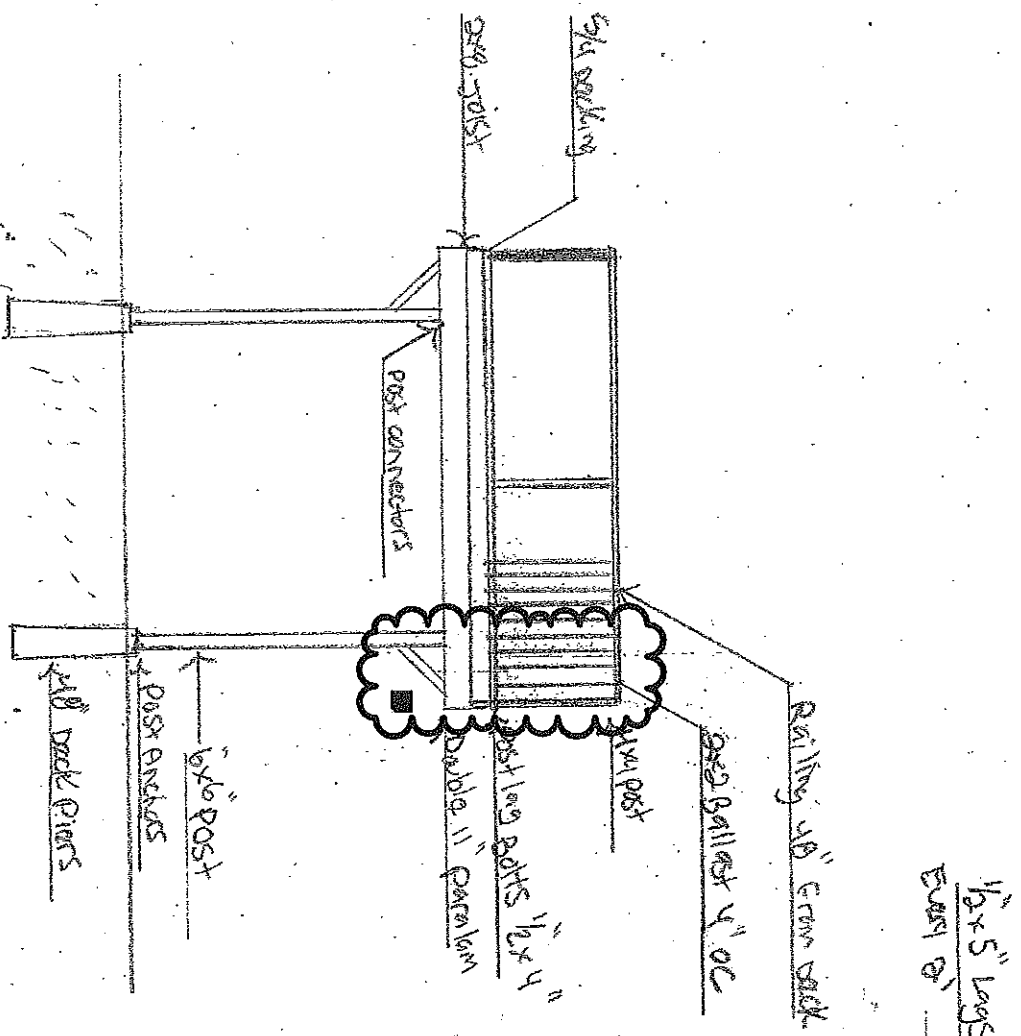

FAST ENDOC SCHEDULE  
LAG BOLT 1/2" x 4"

Simpson LPL62 Post Cap

Simpson ABM62 Post Base