


THE LONGFELLOW

WOODARD & CURRAN
 Engineering · Science · Operations
 PORTLAND, MAINE
 800-426-4282

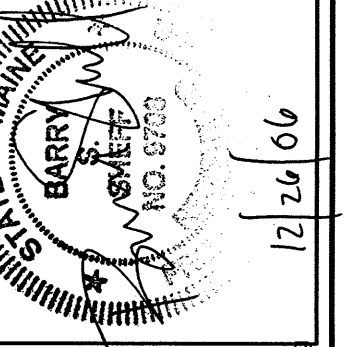

REV	DESCRIPTION	DATE
1	CITY SITE BUILDING PERMIT SUBMISSION	12/26/06

DESIGNED BY: DAS/BSS
 CHECKED BY: DAS/BSS
 DRAWN BY: DAS/BSS

GRADING PLAN

OCEAN GATEWAY GARAGE LLC
 2 MARKET STREET, SUITE 500
 PORTLAND, ME 04101

JOB NO.: 203555.05
 DATE: DECEMBER 2006
 SCALE: 1" = 20'
 SHEET: OF -

C200

