



MEMBER TABLE FRAME LINE B & E		
MARK	PART	LENGTH
G-114	08Z16	5'-6"
G-116	08Z16	29'-8"
G-118	08Z13	21'-9"
G-126	08Z16	26'-8"
G-127	08Z13	22'-8 1/2"
G-128	08C12	23'-0 1/2"
G-129	08Z13	26'-8"
G-130	08Z14	26'-8"
G-131	08C12	22'-5"
G-132	08Z16	10'-2"
G-133	08C16	6'-6 1/2"
CB-106	CB38	27'-10"
CB-107	CB38	25'-1"
CB-108	CB38	28'-5"

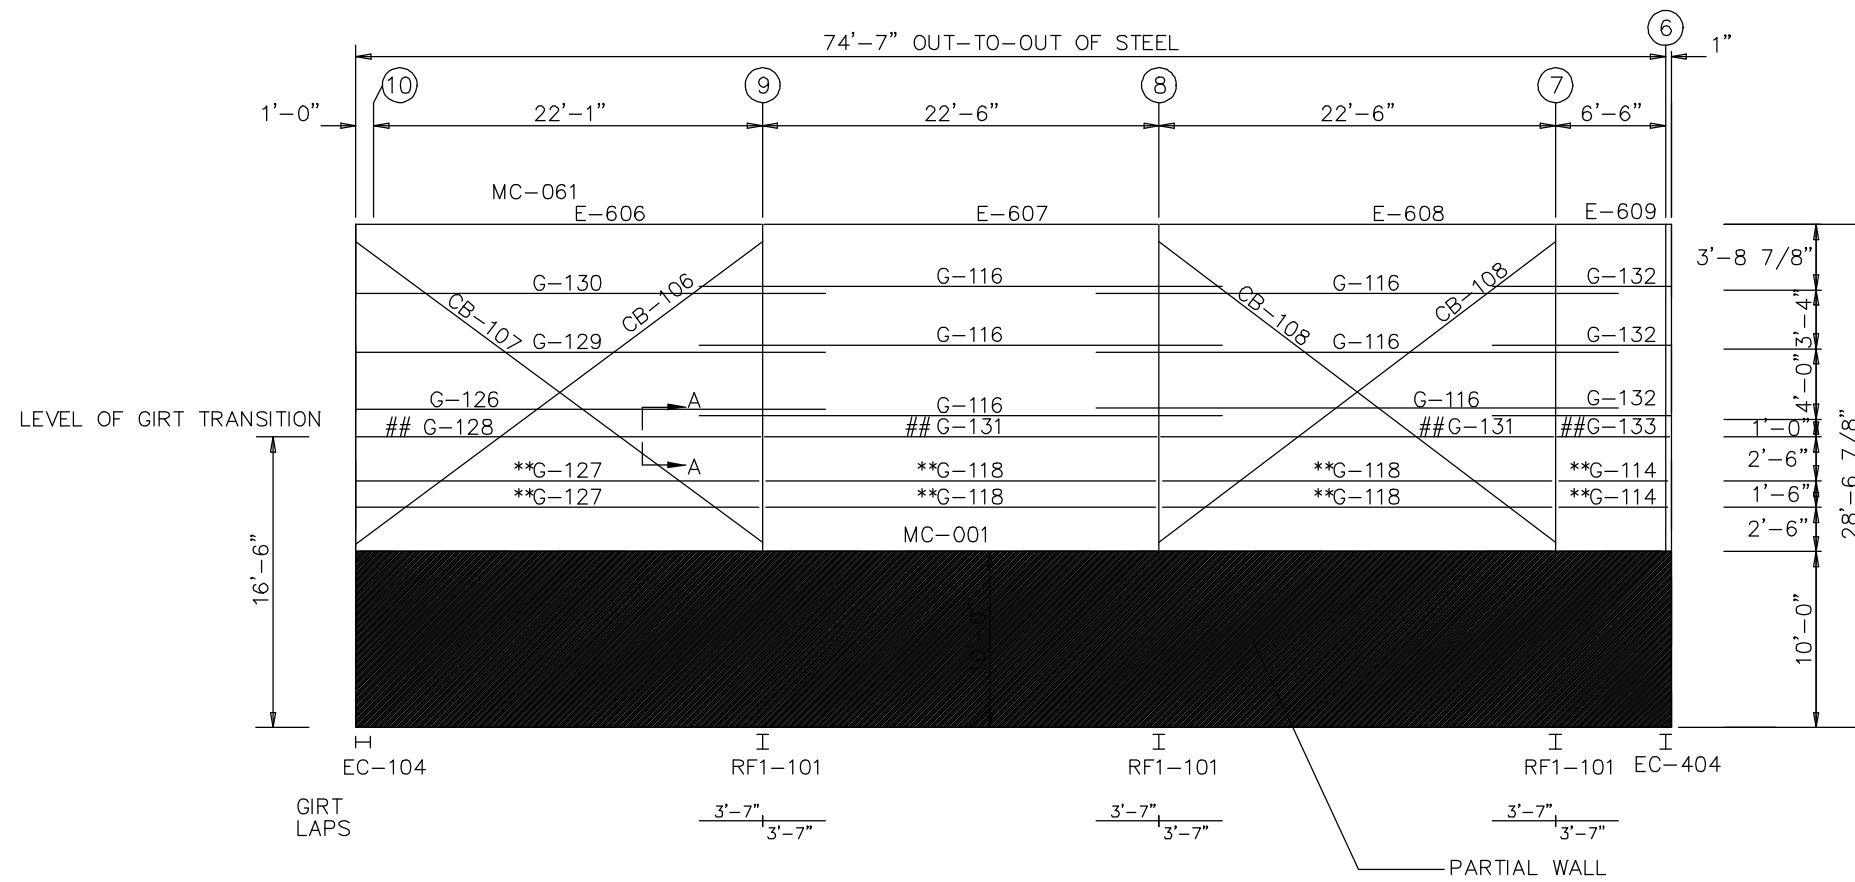

USIDEWALL FRAMING: FRAME LINE E

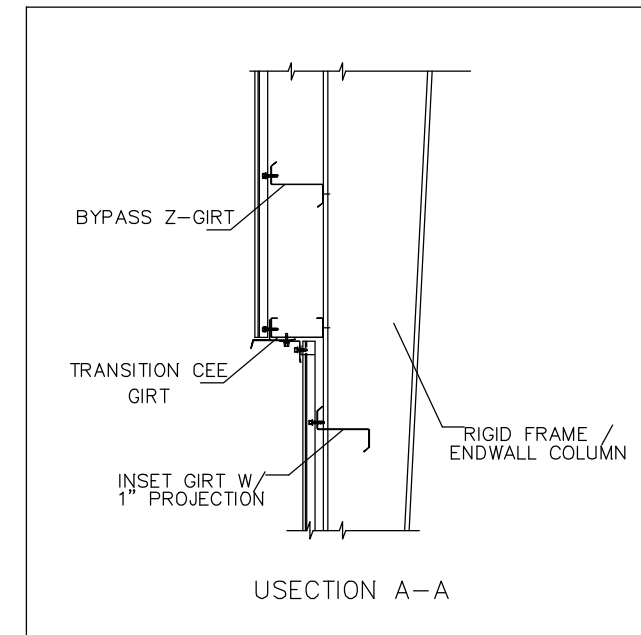


NOTE:
 ** - INDICATES GIRTS WHICH ARE INSET Z-GIRTS WITH 1" PROJECTION
 ## - INDICATES GIRTS WHICH ARE BYPASS SIMPLY SUPPORTED C-GIRTS

REV.	DESCRIPTION	DATE	BY
0	ISSUED FOR INFORMATION	05/10/07	TSD

BUILDER
 IRISHSPAN INDUSTRIES, INC.

PROJECT
 SHIPYARD BREWING CO
 LOCATION
 PORTLAND, US.

DWG NOT TO SCALE
 DWG #
 73178-S16

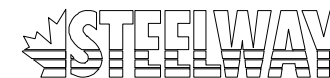

7825 SPRINGWATER ROAD • AYLMEYER • ONTARIO
 CANADA • N5H 2R4 PH • 519 765 2244
 WWW.STEELWAY.COM