


MEMBER TABLE		
FRAME LINE F & I		
MARK	PART	LENGTH
G-301	08Z13	16'-7 1/2"

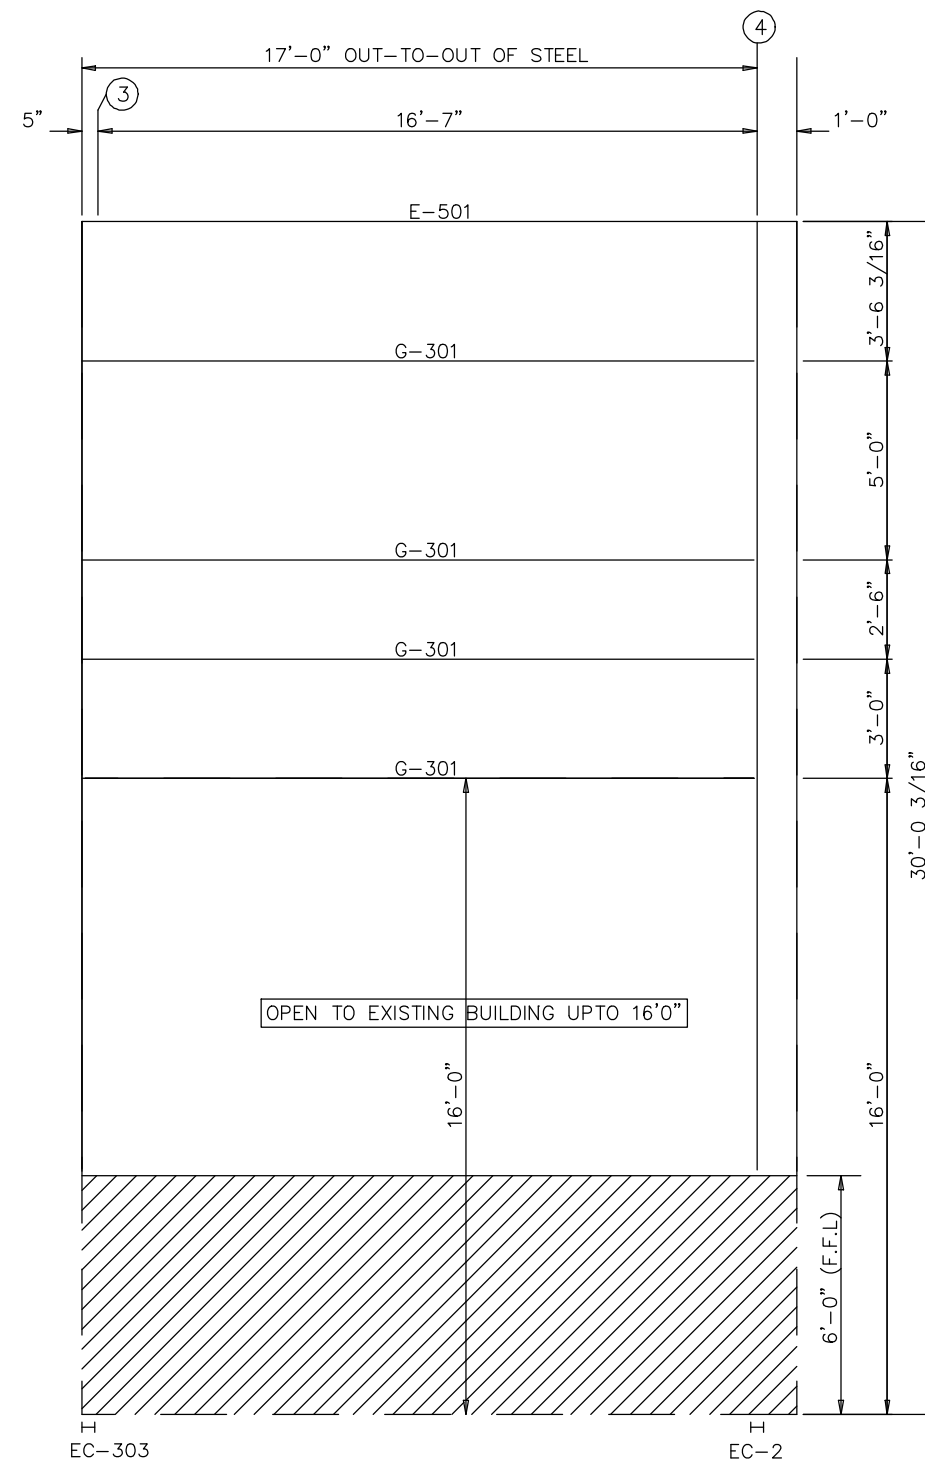


USIDEWALL FRAMING: FRAME LINE F

BUILDER
IRISHSPAN INDUSTRIES INC

PROJECT
SHIPYARD BREWING CO
LOCATION
PORTLAND,US.

DWG NOT TO SCALE
DWG #
73178-S17

REV.	DESCRIPTION	DATE	BY
0	ISSUED FOR INFORMATION	05/10/07	TSD

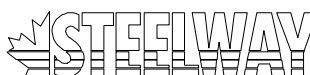
 7825 SPRINGWATER ROAD • AYLMER • ONTARIO
 CANADA • N5H 2R4 PH • 519 765 2244
 WWW.STEELWAY.COM