


SPLICE PLATES & BOLTS									
Splice Mark	Quan		-----Bolt-----				Plate Size		
	Top/Bot	Int	Type	Dia	Len	Wid	Thick	Length	
Sp- 1	2	2	0	A325	0.750	2.25	6"	1/2"	1'-1 1/4"
Sp- 2	2	2	0	A325	0.750	2.25	6"	1/2"	1'-1 1/4"

▽FLANGE BRACES: Both Sides(U.N.)
 FBxxA(1): xx=length(in), (1)=one side
 A - L2X13GA

PIECE	MEMBER SIZE TABLE (in)			
	WEB DEPTH	WEB PLATE		OUTSIDE FLANGE
	START/END	THICK	LENGTH	W x T x LEN
RF1-201	12.0/12.0	0.140	156.4	6 x 1/4" x 155.4 6 x 1/4" x 12.8
RF1-202	12.0/12.0	0.140	116.9	6 x 1/4" x 115.9
RF1-203	12.0/12.0	0.140	167.2	6 x 1/4" x 12.8 6 x 1/4" x 167.2

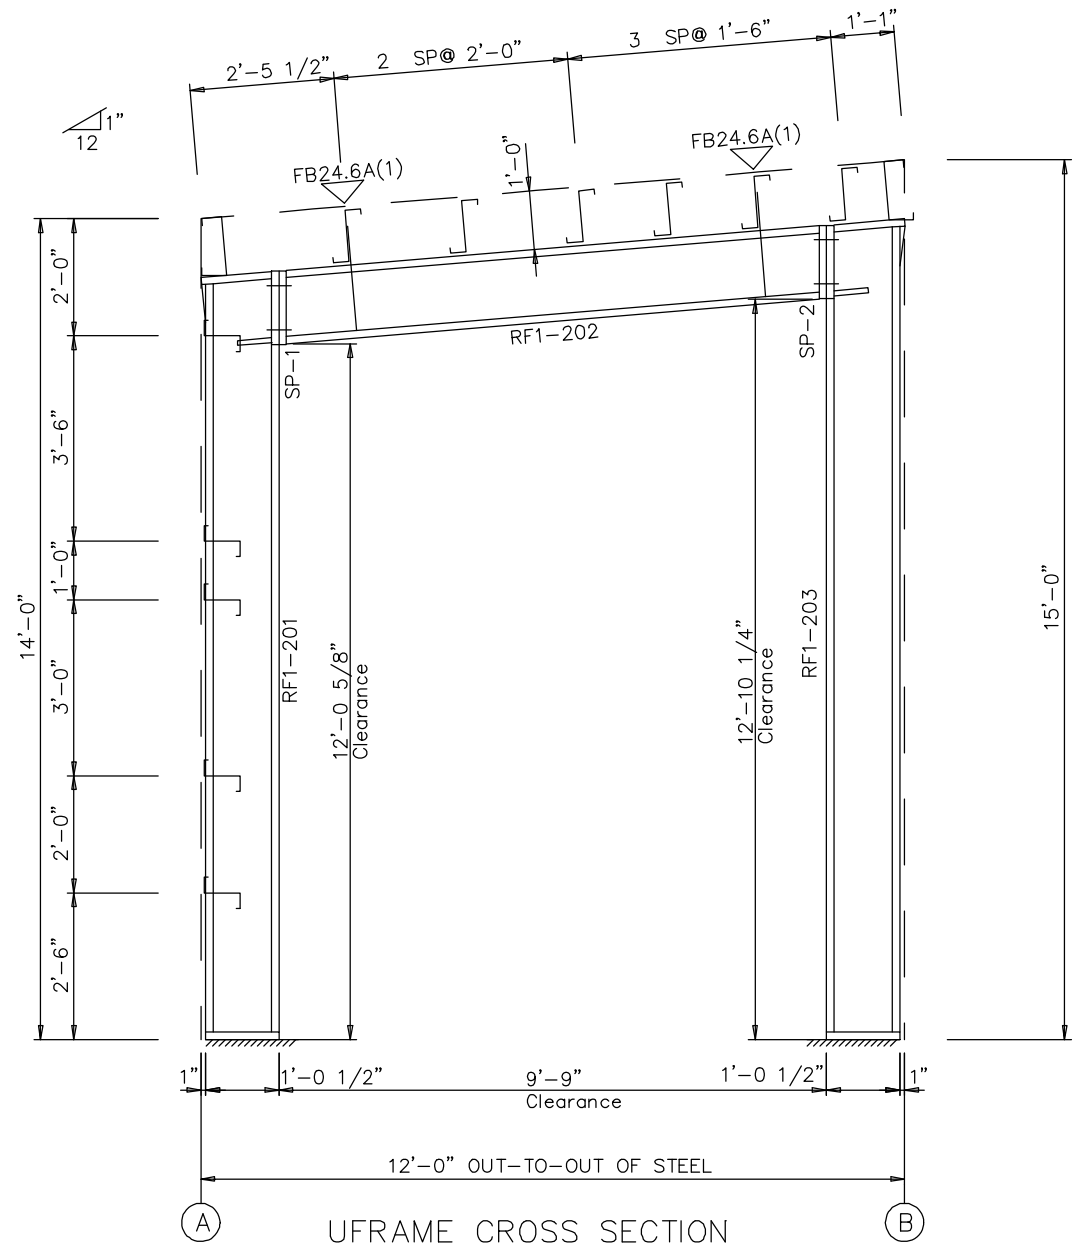

UFRAME CROSS SECTION
 FOR FRAME LINE 2 1

BUILDER IRISHSPAN INDUSTRIES INC	PROJECT SHIPYARD BREWING CO.	DWG # 73178-S4	0 REV.	ISSUED FOR INFORMATION DESCRIPTION	05/10/07 DATE	TSD BY
	LOCATION PORTLAND, US.			7825 SPRINGWATER ROAD • AYLMER • ONTARIO CANADA • N5H 2R4 PH • 519 765 2244 WWW.STEELWAY.COM		