


SPLICE PLATES & BOLTS									
Splice Mark	Quan		Bolt				Plate Size		
	Top	Bot/Int	Type	Dia	Len	Wid	Thick	Length	
Sp- 1	4	0	0	A325	0.750	2.00	6"	3/8"	1'-1 1/4"
Sp- 2	4	0	0	A325	0.750	1.75	6"	3/8"	1'-1 1/4"

MEMBER SIZE TABLE (in)						
PIECE	WEB DEPTH	WEB PLATE		OUTSIDE FLANGE		INSIDE FLANGE
	START/END	THICK	LENGTH	W	T x LEN	W x T x LEN
RF2-201	12.0/12.0	0.140	156.4	6 x 1/4"	x 155.4	6 x 1/4" x 143.5
RF2-202	12.0/12.0	0.140	131.1	6 x 1/4"	x 12.8	6 x 1/4" x 130.1

✓ FLANGE BRACES: Both Sides(U.N.)  
 FBxxA(1): xx=length(in), (1)=one side  
 A - L2X13GA

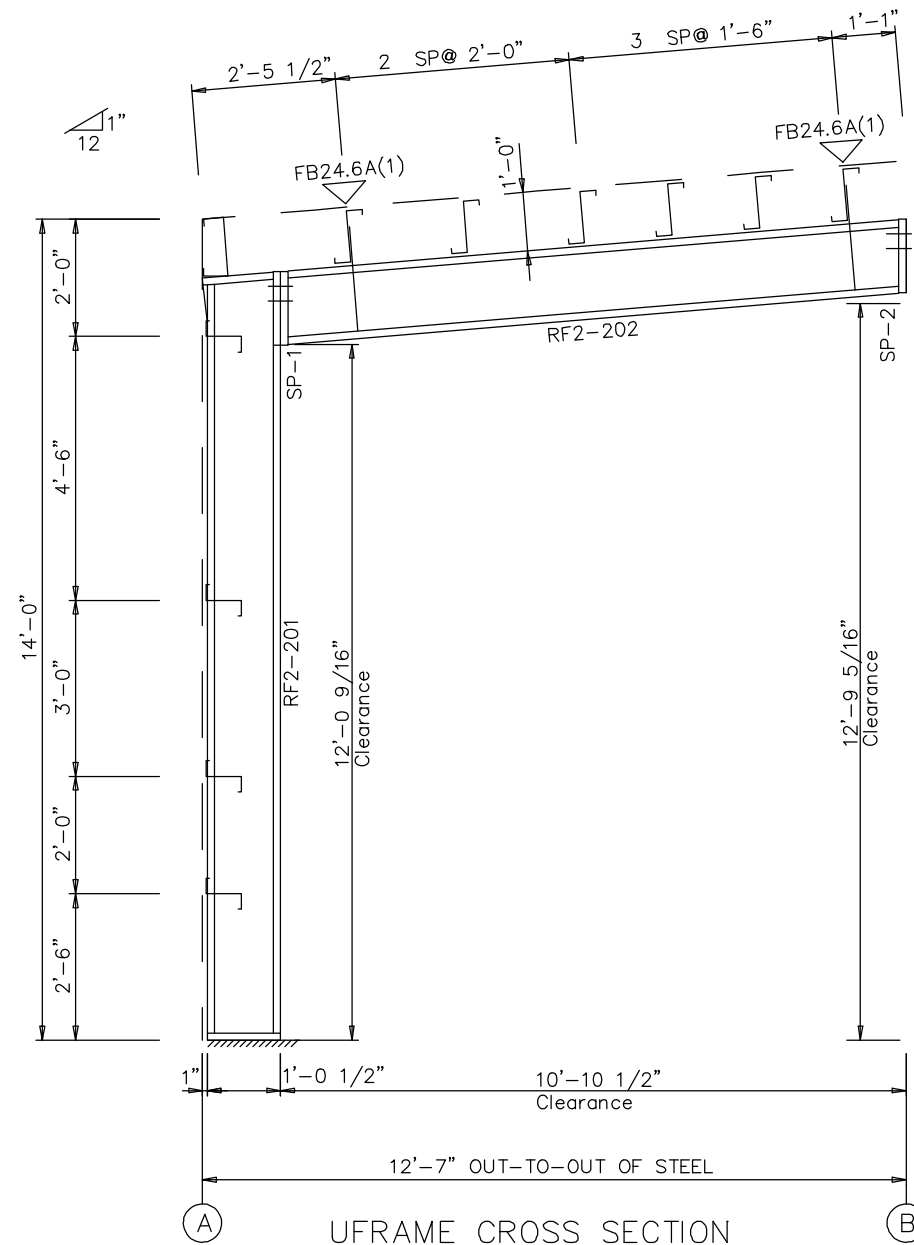

UFRAME CROSS SECTION  
 FOR FRAME LINE 5 4

BUILDER	PROJECT	LOCATION	DWG NOT TO SCALE	DWG #	0	ISSUED FOR INFORMATION	05/10/07	TSD
					REV.	DESCRIPTION	DATE	BY
IRISHSPAN INDUSTRIES INC	SHIPYARD BREWING CO.	PORTLAND, US.	73178-S5	STEELWAY	7825 SPRINGWATER ROAD • AYLMER • ONTARIO CANADA • N5H 2R4 PH • 519 765 2244 WWW.STEELWAY.COM			