


SPLICE PLATES & BOLTS							CAP PLATE BOLTS							
Splice Mark	Quan		Type	Bolt		Plate Size			Col Id	Qnt	Typ	Dia	Len	
	Top/Bot	Int		Dia	Len	Wid	Thick	Length						
Sp- 1	4	4	0	A325	1.250	3.50	10"	3/4"	3'-7"	RF1-5	4	A325	0.750	2.75
Sp- 2	4	4	0	A325	0.875	3.00	8"	3/4"	3'-6 3/4"					
Sp- 3	4	4	0	A325	1.250	3.50	10"	3/4"	3'-7 1/4"					

MEMBER SIZE TABLE (in)						
PIECE	WEB DEPTH		WEB PLATE		OUTSIDE FLANGE W x T x LEN	INSIDE FLANGE W x T x LEN
	START/END	THICK	LENGTH			
RF1-1	16.0/33.0	0.180	218.6		6 x 1/4" x 218.6 8 x 5/16" x 33.8	6 x 1/4" x 178.5
RF1-2	33.0/33.0	0.250	104.5		8 x 5/16" x 104.5	8 x 5/16" x 253.9
	33.0/33.0	0.313	240.0		8 x 1/2" x 152.2	8 x 5/8" x 309.6
	33.0/33.0	0.313	69.6		8 x 5/8" x 309.6	
RF1-3	33.0/33.0	0.313	240.0		8 x 1/2" x 564.6	8 x 1/2" x 567.4
	33.0/33.0	0.313	240.0			
	33.0/33.0	0.313	87.4			
RF1-4	33.0/16.2	0.200	240.0		8 x 1/2" x 33.8	6 x 5/8" x 216.7
	16.2/15.0	0.200	14.1		6 x 1/4" x 251.4	
RF1-5	H0707250					

FLANGE BRACES: Both Sides(U.N.)
 FBxxA(1): xx=length(in), (1)=one side
 A - L2X13GA

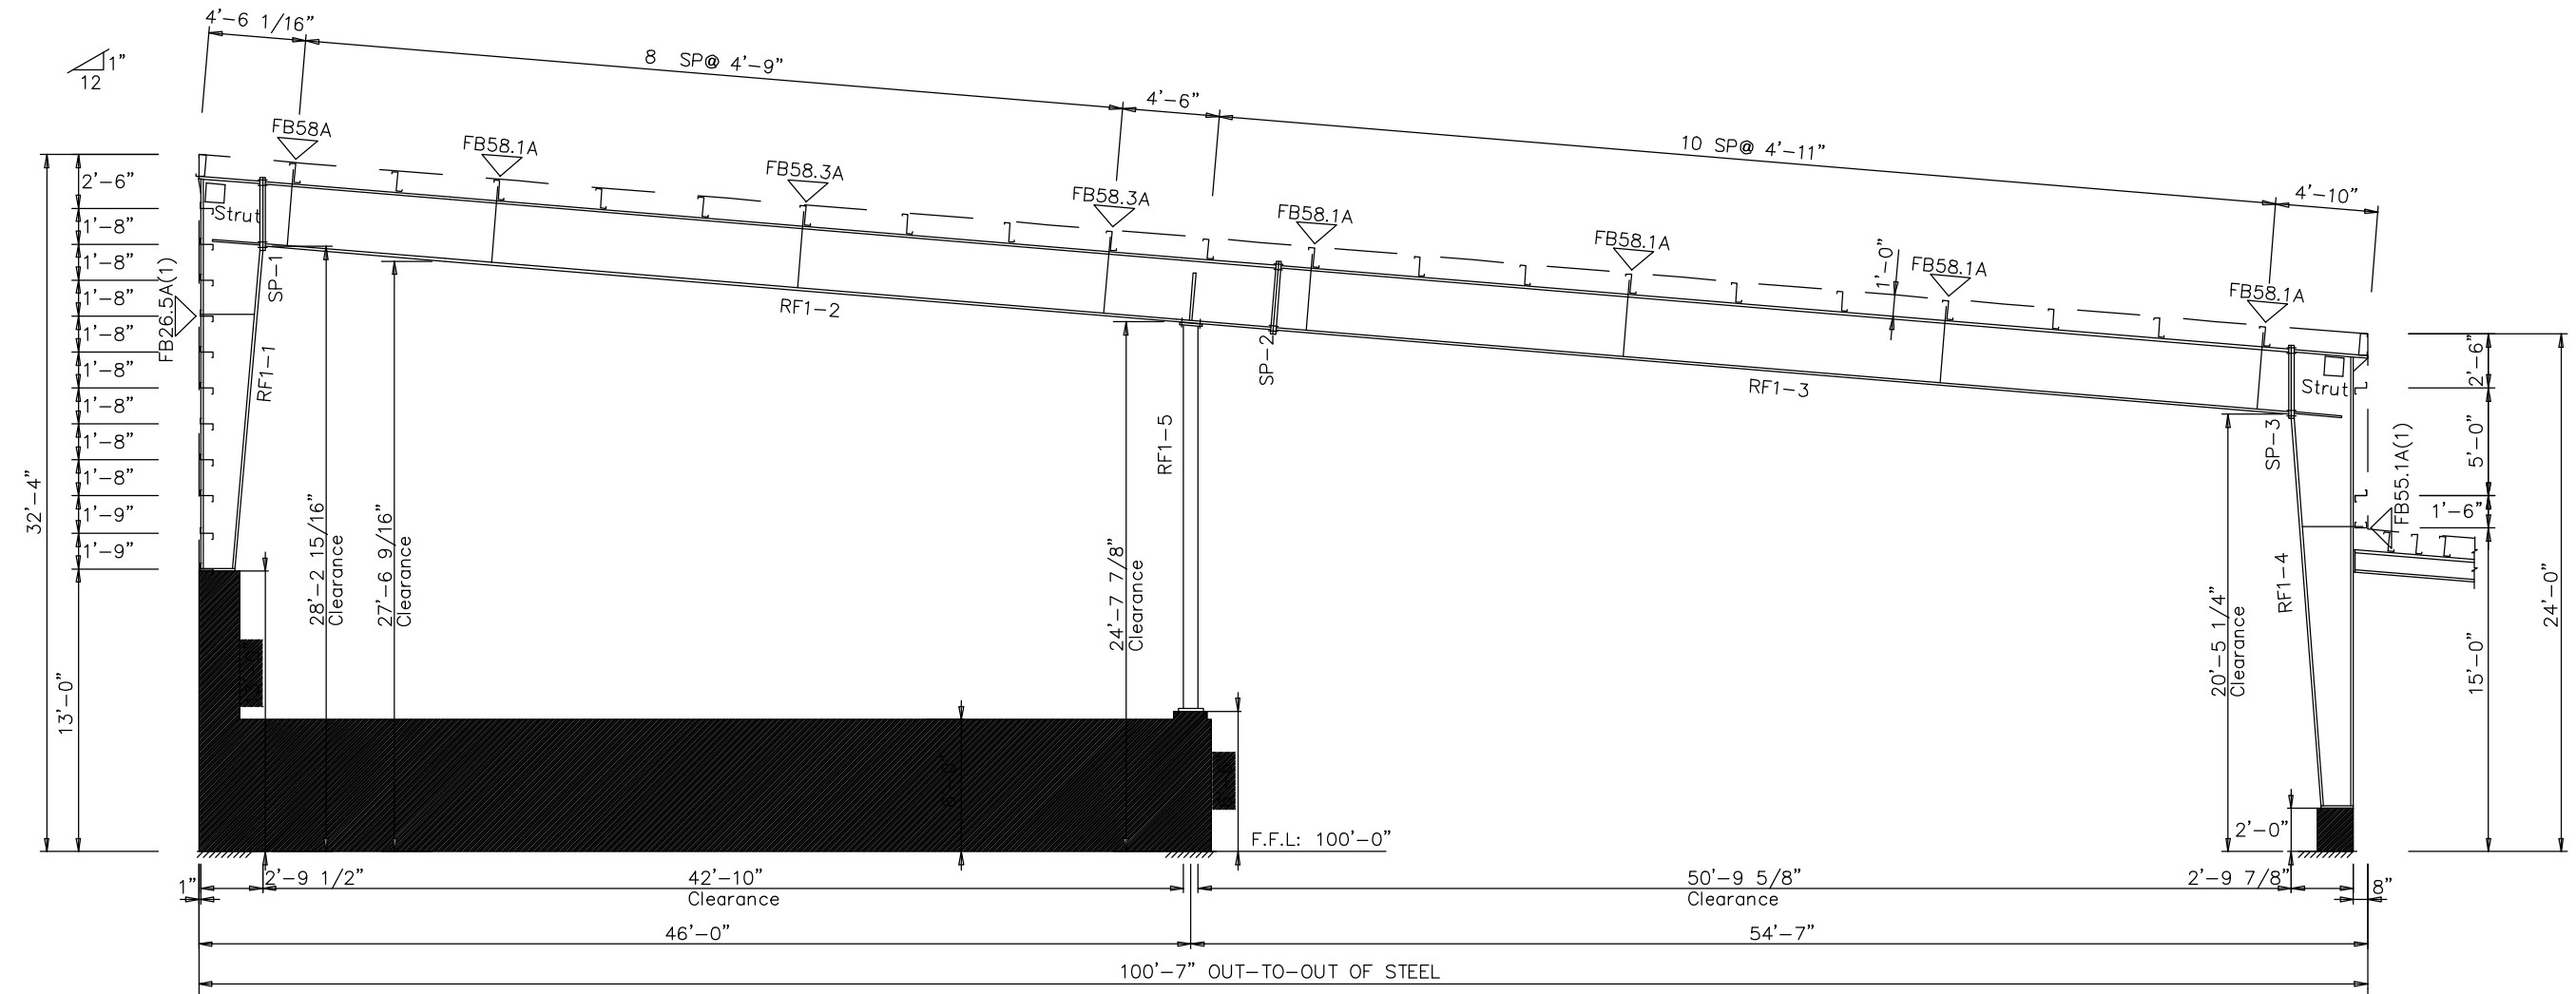

UFRAME CROSS SECTION
 FOR FRAME LINE 5

BUILDER IRISHSPAN INDUSTRIES INC.	PROJECT SHIPYARD BREWING CO. LOCATION PORTLAND, US.	DWG # 73178-S6	0	ISSUED FOR INFORMATION	05/10/07	TSD
			REV.	DESCRIPTION	DATE	BY
			7825 SPRINGWATER ROAD • AYLMER • ONTARIO CANADA • N5H 2R4 PH • 519 765 2244 WWW.STEELWAY.COM			