


SPLICE PLATES & BOLTS									
Splice Mark	Quan	Top/Bot/Int	Type	Bolt		Plate Size			
				Dia	Len	Wid	Thick	Length	
Sp- 1	4	4	0	A325	0.750	2.50	6"	5/8"	3'-6 1/2"
Sp- 2	4	4	0	A325	0.750	2.75	6"	3/4"	3'-6 1/2"

PIECE	WEB DEPTH		WEB PLATE		OUTSIDE FLANGE		INSIDE FLANGE	
	START	END	THICK	LENGTH	W	T x LEN	W	T x LEN
RF1-101	16.0	33.0	0.180	209.3	6 x 1/4"	x 209.3	6 x 5/16"	x 169.6
RF1-102	33.0	33.0	0.250	240.0	6 x 5/16"	x 33.8	6 x 1/4"	x 578.7
	33.0	33.0	0.250	240.0	6 x 5/16"	x 578.7		
RF1-103	33.0	33.0	0.250	101.5	6 x 5/16"	x 33.8	6 x 1/2"	x 217.5
	33.0	17.1	0.180	240.0				

FLANGE BRACES: Both Sides(U.N.)  
 FBxxA(1): xx=length(in), (1)=one side  
 A - L2X13GA

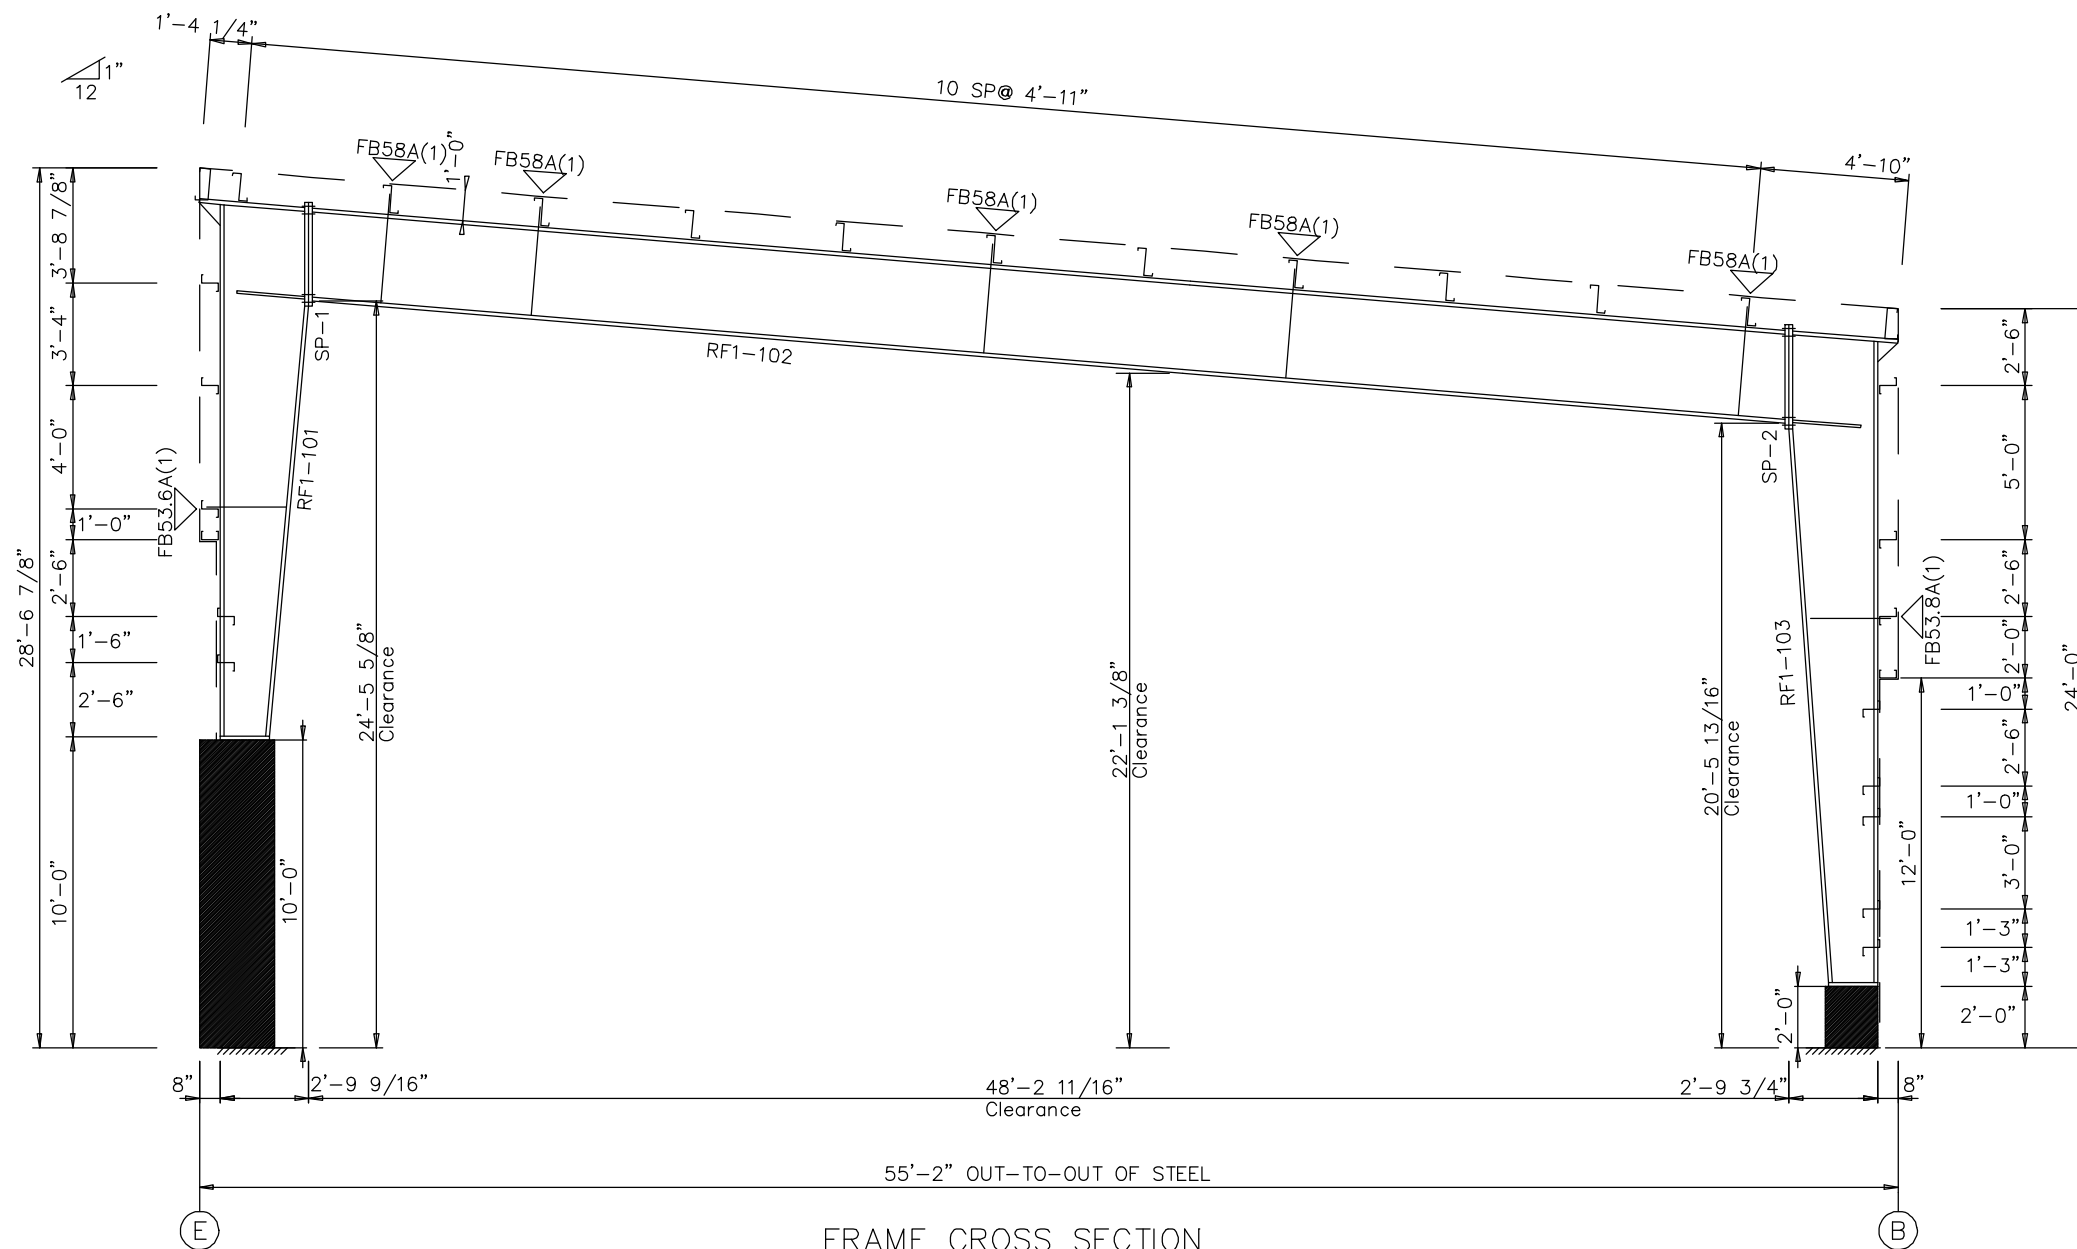

FRAME CROSS SECTION  
 FOR FRAME LINE 7 8 9

BUILDER IRISHSPAN INDUSTRIES, INC.	PROJECT SHIPYARD BREWING CO. LOCATION PORTLAND, US.	DWG # 73178-S7	0	ISSUED FOR INFORMATION	05/10/07	TSD
			REV.	DESCRIPTION	DATE	BY
			7825 SPRINGWATER ROAD • AYLMER • ONTARIO CANADA • N5H 2R4 PH • 519 765 2244 WWW.STEELWAY.COM			