


BOLT TABLE FRAME LINE 3 & 4				
LOCATION	QUAN	TYPE	DIA	LENGTH
Columns	4	A325	3/4"	2"

MEMBER TABLE FRAME LINE 3 & 4		
MARK	PART	LENGTH
EC-301	W08@024	24'-7 1/16"
EC-302	W08@028	23'-8 5/16"
EC-303	W08@024	22'-5 9/16"
ER-301	W08@014	26'-6 7/16"
CB-301	R34	25'-10"
CB-302	R34	26'-10"

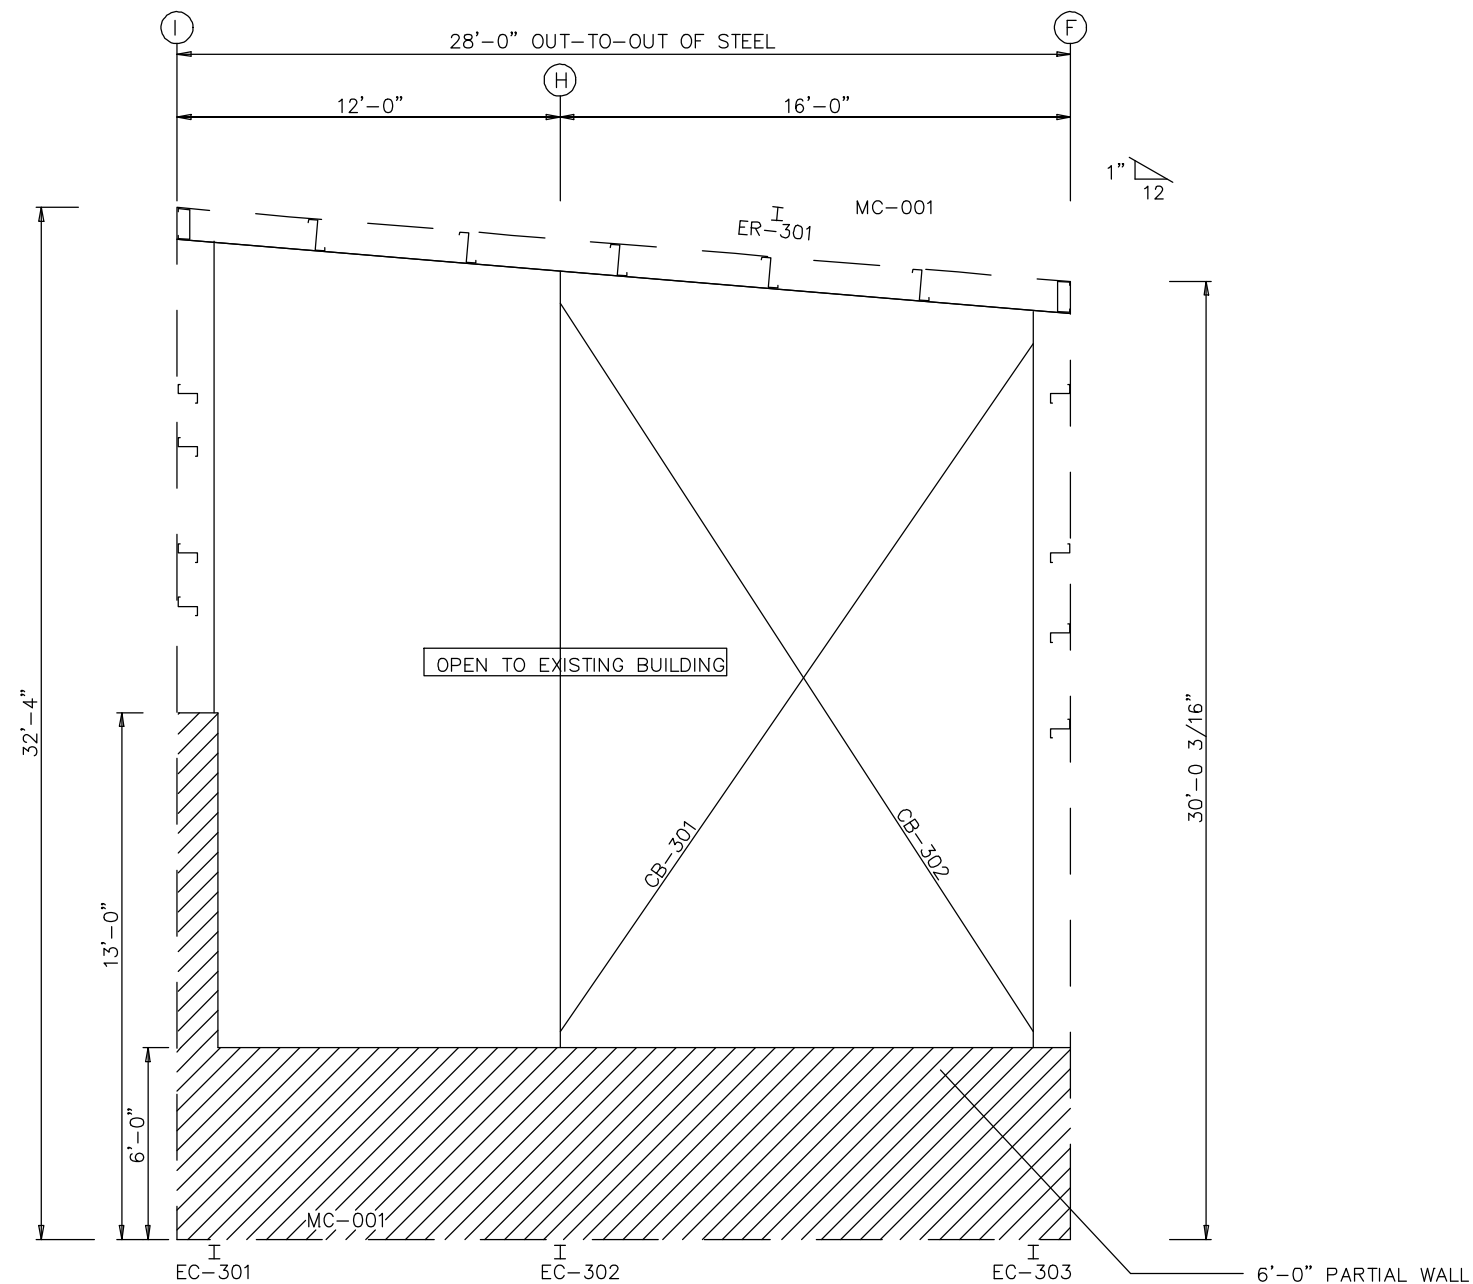

UENDWALL FRAMING: FRAME LINE 3


DWG NOT TO SCALE

0	ISSUED FOR INFORMATION	05/10/07	TSD
REV.	DESCRIPTION	DATE	BY

BUILDER
IRISHSPAN INDUSTRIES INC

PROJECT
SHIPYARD BREWING CO
LOCATION
PORTLAND, US.

DWG #
73178-S9

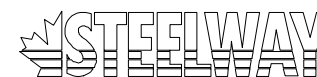

7825 SPRINGWATER ROAD • AYLMEYER • ONTARIO
CANADA • N5H 2R4 PH • 519 765 2244
WWW.STEELWAY.COM