

Quality Assurance Labs Inc.

NON-DESTRUCTIVE TESTING AND INSPECTION SERVICES

80 PLEASANT AVENUE • SOUTH PORTLAND, MAINE 04106 • TEL: (207) 799-8911 • FAX: (207) 799-7251

INSPECTION REPORT

CUSTOMER: S. W. COLE ENG			PAGE 1 OF 1
ADDRESS: GRAY, ME.			
ATTENTION: ROGER DOMINGO			
COPIES:			
PROJECT: RESIDENCE INN BY MARRIOTT - PORTLAND, ME.			
OWNER: MARRIOTT			
CONTRACTOR: LEDGEWOOD CONSTRUCTION			
JOB No.: 06-0726.2	REPORT No.: QAL-08-2137	P. O. NUMBER:	DATES INSPECTED: 10 - 10 - 08

REMARKS

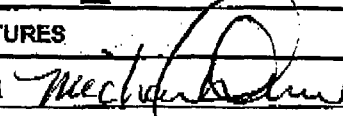
>>>> SITE VISIT TO PERFORM VISUAL INSPECTION OF IN-PROCESS STRUCTURAL STEEL CONNECTIONS FOR ZONES 6 & 7 ALL LEVELS.

- > FIFTH FLOOR FRAMING PLAN SHOWS FLOOR PLANK EMBEDS NOT WELDED ON THE EAST SIDE OF STAIR #2. FIELD CORRECTIONS WERE PERFORMED AND COMPLETED ON 10-14-08.
- > FLOOR PLANK EMBEDS ABOVE THE STAIR LANDING AT THE ROOF LEVEL AT COLUMN LINE 33 NOT WELDED. FIELD CORRECTIONS WERE PERFORMED AND COMPLETED ON 10-14-08.
- > LOCATION COLUMN LINE 26 AT V-R SHOW UNTORQUED T/C A325 BOLTS AT ROOF FRAMING LEVEL. THESE BOLTS WERE COMPLETED FOR FINAL TORQUE ON 10-14-08.
- > LOCATION COLUMN LINE 5 AT ZONE #7 SHOW PLANK IN THE SOUTH AREA WITH CONNECTIONS IN-PROGRESS.
- > LOCATION SOUTH ZONE #7 LEVEL #4 SHOWS PLANK EMBEDS OUT OF LOCATION FOR GIRDER WELD ATTACHMENTS. ARC CONTRACTOR IS RESEARCHING THIS.
- > STAIR #2 SHOWED IN-PROCESS STRINGER TO HEADER WELDS, SINCE COMPLETED.

COMPLETED ITEMS COMPLY WITH SITE DOCUMENTS AND AWS D1.1 REQUIREMENTS FOR VISUAL ACCEPTANCE.

FAA REPAIR STATION NUMBER RX5R187N
METHOD(S),PROCESS(ES),PROCEDURE(S) MERCURY FREE

ADDITIONAL INFORMATION - SEE ATTACHED: SKETCH(ES) SUPPLEMENTARY SHEET(S) NDT REPORTS VIDEO

SIGNATURES		CERTIFICATION		DATE		
		LEVEL	M	D	Y	
INSPECTOR	MICHAEL DREW CWI # 99050211 	ASNT	II	10	21	08
SUPERVISOR						