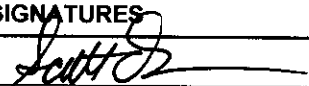


ULTRASONIC INSPECTION REPORT

CUSTOMER: SW COLE GRAY OFFICE			DATE OF INSPECTION	M	D	Y		
			07	10	08			
ATTENTION:			REPORT No.	QAL-08-1318				
PROJECT: MARRIOTT HOTEL			PAGE	1	OF	1		
COMPONENT INSPECTED: 2ND FLOOR FRAMING			JOB No.	06-0726				
AREA OF INTEREST: MOMMENT CONNECTIONS			P.O. No.	VERBAL				
COMPONENT LOCATION: PORTLAND, ME			INSTRUMENT					
CUSTOMER WORK ORDER No.: N/A		PART No.: N/A	MAKE: PANAMETRICS					
MATERIAL: CARBON STEEL		HEAT No.: N/A	MODEL: LTC					
COMPONENT SURFACE CONDITION: AS WELDED			EQUIPMENT No.:					
EXAMINATION DATA			MATERIAL THICKNESS: 12.7 mm (0.500 in.)					
Project Code/Spec AWS D1.1			SCREEN RANGE: 10"					
U.T. Procedure No.		U.T. Technique No.	COUPLANT: SONO CLEAR					
RESULTS: AS NOTED		INDICATIONS: NONE	TRANSDUCERS					
REMARKS: PERFORMED ULTRASONIC INSPECTIONS ON 2ND FLOOR FRAMMING MOMMENT CONNECTIONS IAW AWS.D1.1. GRID LINES: L-20 SOUTH T/B K-20 NORTH & SOUTH T/B J-20 NORTH & SOUTH T/B I-20 NORTH & SOUTH T/B H-20 NORTH & SOUTH T/B G-20 NORTH & SOUTH T/B A-1 EAST & WEST T/B A-2 EAST & WEST T/B A-3 EAST & WEST T/B A-4 EAST & WEST T/B G.3-3.2 EAST T/B G.3-4 EAST & WEST T/B G.3-5 EAST & WEST T/B G.3-5.7 WEST T/B T/B = TOP & BOTTOM NOTE: NO INDICATIONS NOTED AT TIME OF INSPECTION. ///LAST ITEM <p style="text-align: center;">FAA REPAIR STATION NUMBER RX5R187N METHOD(S),PROCESS(ES),PROCEDURE(S) MERCURY FREE</p>			MAKE: PANAMETRICS					
			FREQ.: 2.25 MHz		ANGLE: 70°			
			SIZE: 12.7 mm (0.500 in.)					
			STYLE: SINGLE		SHAPE: SQUARE			
			EQUIPMENT No.:					
			MAKE: PANAMETRICS					
			FREQ.: 2.25 MHz		ANGLE: 0°			
			SIZE: 25.4 mm (1.000 in.)					
			STYLE: SINGLE		SHAPE: ROUND			
			EQUIPMENT No.:					
MAKE:								
FREQ.:		ANGLE:						
SIZE:								
STYLE:		SHAPE:						
EQUIPMENT No.:								
REFERENCE BLOCKS								
MAKE: PANAMETRICS								
TYPE: IIW								
MATERIAL: CARBON STEEL								
EQUIPMENT No.:								
SENSITIVITY: 64.3db + 6db								
TRANSFER VALUE:								
ADDITIONAL INFORMATION - SEE ATTACHED: <input type="checkbox"/> SKETCH(ES) <input checked="" type="checkbox"/> SUPPLEMENTARY SHEET(S) <input type="checkbox"/> VIDEO								
SIGNATURES			CERTIFICATION		DATE			
INSPECTOR S. DYER 			ASNT II		M	D	Y	
					07	10	08	
SUPERVISOR								
AUTHORIZED INSPECTOR								
CUSTOMER REPRESENTATIVE								