


180 ROOM
5 STORY HOTEL
27,908 SF (1ST FLOOR)
25,294 SF (2ND-5TH FLOOR)
129,085 SF TOTAL
FFE = 18.00

PERMIT ISSUE - 09/27/07

| NO. | REVISION | DATE |
|------------------|----------|----------------|
| SCALE: 1"=10'-0" | | DRAWN BY: EGG |
| DATE: 09/27/07 | | CHECKED BY: PC |

CARROLL ASSOCIATES
75 MARKET ST. PORTLAND, ME 04101
TEL. 207.772.1552 FAX: 207.772.0712

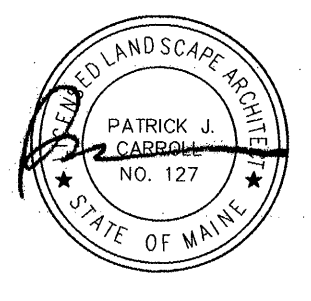

PROJECT
RESIDENCE INN BY MARRIOTT
PORTLAND, ME
JOB #802

TITLE
PAVING AND LANDSCAPE PLAN

GROUP ONE
21 W. THIRD STREET, BOSTON, MA 02127
TEL. (617)268-7000 FAX: (617)268-0209

DRAWING NO.
L-1.0

PLANT LIST

| QTY. | SYM. | BOTANICAL NAME | COMMON NAME | SIZE | REMARKS |
|------|------|-------------------------------|----------------------|--------|---------------------|
| 5 | AR | ACER RUBRUM 'KARPICK' | KARPICK MAPLE | 3-3.5' | B&B |
| 8 | OV | OSTRYA VIRGINIANA | HOP HORNBEEAM | 3-3.5' | B&B |
| 15 | HP | HYDRANGEA A. PETIOLARIS | CLIMBING HYDRANGEA | #5 | CONT |
| 350 | EF | EUONYMUS FORTUNII 'COLORATUS' | PURPLE WINTERCREEPER | #1 | CONT |
| 120 | ANN | MIXED ANNUALS | MIXED ANNUALS | 6" POT | SPECIES TBD BY L.A. |

PLANTING NOTES

- CONTRACTOR SHALL SUPPLY PLANTS IN QUANTITIES SUFFICIENT TO COMPLETE THE WORK SHOWN ON THE PLAN. ANY DISCREPANCY BETWEEN THE QUANTITIES SHOWN IN THE PLANT SCHEDULE AND THOSE REQUIRED ON THE PLAN SHALL NOT ENTITLE THE CONTRACTOR TO ADDITIONAL REMUNERATION.
- ALL PLANT MATERIAL SHALL CONFORM TO THE SPECIFICATIONS OF THE AMERICAN STANDARDS FOR NURSERY STOCK, LATEST EDITION, AS SET FORTH BY THE AMERICAN NURSERYMAN'S ASSOCIATION.
- ALL TREES SHALL BE LOCATED IN THE FIELD PER PLANS, AND APPROVED BY THE LANDSCAPE ARCHITECT PRIOR TO INSTALLATION.
- NO PLANT MATERIAL SHALL BE INSTALLED UNTIL GRUBBING AND FINISH GRADING HAS BEEN COMPLETED IN THE IMMEDIATE AREA.
- CONTRACTOR SHALL SUBMIT SOIL SAMPLE OF PLANTING AREA TO LANDSCAPE ARCHITECT PRIOR TO INSTALLATION; SOIL ADMIXTURE SHALL BE ADDED TO EXISTING SOIL (BY CONTRACTOR) IF DEEMED NECESSARY.
- PLANTING BEDS SHALL HAVE A MINIMUM OF 6" OF TOPSOIL. SEE PLANTING SPECIFICATIONS FOR SOIL ADMIXTURE.
- ALL SHRUB BEDS AND TREE WELLS SHALL HAVE A MINIMUM OF 3" OF UNIFORMLY DISTRIBUTED, DARK, SHREDDED BARK MULCH.

