


**PLANT SCHEDULE**

QTY.	SYM.	BOTANICAL NAME	COMMON NAME	SIZE	REMARKS
1	AP	ACER PALMATUM 'BLOODGOOD'	JAPANESE RED MAPLE	7-8'	SPECIMEN
14	AZ	RHOODOENDRON POLKIFANENSE 'COMPACTA'	POLKIFANENSE AZALEA	18-24"	B&B
3	CA	CLETHRA ALNIFOLIA 'HUMMINGBIRD'	DWARF SUMMERSWEET	18-24"	
13	DP	DENNSTAEDTIA PUNCTILOBA	HAYSSENTED FERN	1 GAL.	
1	EC	ENKANTHUS CAMPANULATUS	REDVEIN ENKANTHUS	24-30"	
3	FG	FOTHERGILLA GARDEINI	DWARF BOTLEBRUSH BUSH	24-30"	
1	HV	HAMAMELIS X VERNALIS	VERNAL WITCHHAZEL	4-5' CLUMP	MULTI-STEM/B&B
2	HO	HYDRANGEA QUERCIFOLIA	OKALEAF HYDRANGEA	5 GAL.	
18	MD	MICROBIOTA DECUSSATA	SIBERIAN CARPET CYPRESS	2 GAL.	
3	ICG	ILEX GLABRA 'COMPACTA'	INKBERRY	24-30"	
3	RB	RHOODOENDRON 'BOULE DE NEIGE'	BOULE DE NEIGE RHODO.	18-24"	
2	ST	STEWARTIA PSEUDOCAMELIA	JAPANESE STEWARTIA	6-8' CLUMP	MULTI-STEM/B&B
1	TS	TSUGA CANADENSIS 'SARGENTI'	WEeping HEMLOCK	2.5-3'	B&B
2	VC	VACUINIUM CORYMBOSUM	HIGHBUSH BLUEBERRY	3-4'	

**PLANTING NOTES**

1. THE LANDSCAPE CONTRACTOR IS ADVISED OF THE EXISTENCE OF UNDER-DECK DRAINAGE. CONTRACTOR SHALL VERIFY DRAIN LOCATIONS PRIOR TO INSTALLATION OF PAVERS AND PLANTINGS.
2. THE CONTRACTOR SHALL BE RESPONSIBLE FOR REPAIRING ANY WALKS, PAVERS, EDGING, ETC. DAMAGED IN PERFORMANCE OF THIS JOB AT NO COST TO THE OWNER.
3. CONTRACTOR SHALL FURNISH AND PLACE 30" OF LOAM IN ALL PLANTING BEDS. COORDINATE ALL SUBGRADE PREPARATION PRIOR TO PLACING LOAM. SEE SPECIFICATIONS FOR SOIL MIXTURE.
4. ALL PLANT MATERIALS SHALL MEET THE SPECIFICATIONS OF THE "AMERICAN STANDARDS FOR NURSERY STOCK", BY THE AMERICAN NURSERMAN'S ASSOCIATION, LATEST EDITION.
5. ALL PLANTING SHALL BE COMPLETED IN ACCORDANCE WITH ACCEPTABLE HORTICULTURAL PRACTICES, INCLUDING PROPER BED PREPARATION, SOIL MIX, PRUNING, STAKING, WRAPPING, AND OTHER MAINTENANCE UNTIL ACCEPTED BY THE OWNER.
6. ALL PLANTS SHALL BE LOCATED IN ACCORDANCE WITH THE PLANS. ANY DEVIATION FROM THESE PLANS SHALL BE APPROVED BY THE OWNER AND LANDSCAPE ARCHITECT PRIOR TO PLANTING.
8. CONTRACTOR SHALL SUPPLY QUANTITIES OF PLANTS SUFFICIENT TO COMPLETE THE WORK INDICATED ON THE PLAN. ANY DISCREPANCY BETWEEN THE PLANT LIST AND PLAN SHALL NOT ENTITILE THE CONTRACTOR TO ADDITIONAL REMEDIATION.

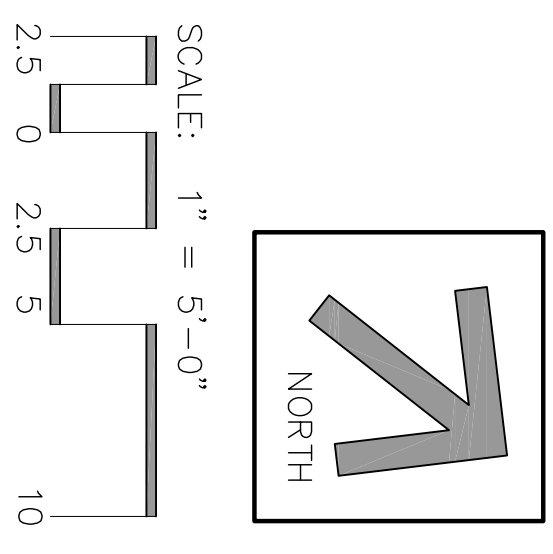

PERMIT ISSUE - 09/27/07

NO.	REVISION	DATE
1	SCALE: 1"=10'-0"	DRAWN BY: EGG
2	DATE: 09/27/07	CHECKED BY: PC

**CARROLL ASSOCIATES**  
 75 MARKET ST. PORTLAND, ME 04101  
 TEL. 207.772.5152 FAX. 207.772.0712



**PROJECT**  
**RESIDENCE INN**  
**BY MARRIOTT**  
 PORTLAND, ME  
**JOB# 802**

**TITLE**  
**COURTYARD**  
**LANDSCAPE**  
**PLAN**

**GROUP ONE**  
 21 W. THIRD STREET, BOSTON, MA 02127  
 TEL. (617)268-7000 FAX: (617)268-0209

