



- NOTES:
1. PROVIDE HVAC UNIT SCREENS AROUND ALL MECHANICAL UNITS - UNIT SCREEN BY JDC MANUFACTURING OR EQUAL. SUBMIT SHOP DWGS FOR REVIEW.
JDC MANUFACTURING
866-466-0300
WWW.UNITSCREEN.COM
 2. CURB-MOUNTED FLAT SKYLIGHT BY LANE-AIRE. 6'x6' SQUARE, CLEAR GLASS, INSULATED 1\"/>

LEGEND OF SYMBOLS

(XX)	COLUMN LINE MARKER
(XXX/XXX)	DETAIL OR WALL SECTION NUMBER DRWG. NUMBER WHERE DETAIL APPEARS
(XXX/AX.X)	BUILDING SECTION DESIGNATION DRWG. NUMBER WHERE SECTION APPEARS
(XXX/AX.X)	DETAIL NUMBER DRWG. NUMBER WHERE DETAIL APPEARS
(XXX/AX.X)	BUILDING ELEVATION DESIGNATION DRWG. NUMBER WHERE ELEVATION APPEARS
(XX)	WALL TYPE NUMBER SEE DRWG. A0.3
(XX)	DOOR NUMBER SEE DRWG. A8.1
(XXX)	ROOM NAME
(XXXX)	ROOM NUMBER

PERMIT ISSUE - 09/27/07

NO.	REVISION	DATE
SCALE: As Noted	DRAWN BY: AVS	
DATE:	CHECKED BY: JR	

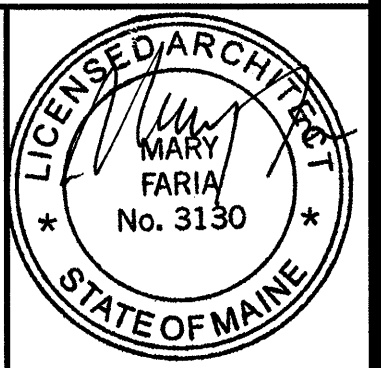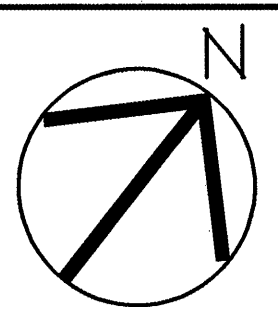

PROJECT
RESIDENCE INN BY MARRIOTT
 PORTLAND, ME
 JOB# 802

TITLE
ROOF PLAN

GROUP ONE
 21 W. THIRD STREET, BOSTON, MA 02127
 TEL: (617)268-7000 FAX: (617)268-0200

DRAWING NO.
A1.3

ROOF PLAN
 SCALE: 3/32" = 1'-0"