

**LEGEND OF SYMBOLS**

- ⊗ — COLUMN LINE MARKER
- XXX — CEILING MATERIAL
- X'-XX" — CEILING HEIGHT
- ⊕ — SECTION DESIGNATION
- AX.X — DRWG. NUMBER WHERE SECTION APPEARS
- ⊙ — DETAIL NUMBER
- AX.X — DRWG. NUMBER WHERE DETAIL APPEARS

**CEILING TYPE LEGEND**

GWB - PAINTED GYPSUM BOARD - SEE FINISH SCHEDULE ON A9.0  
 ACT - ACOUSTICAL CEILING TILE - SEE FINISH SCHEDULE ON SHEET A9.0  
 ACT 2 - ACOUSTICAL CEILING TILE - SEE FINISH SCHEDULE ON SHEET A9.0  
 PT - PAINTED PLANK - SEE FINISH SCHEDULE ON A9.0  
 SB - SURFACE BOARD - SEE FINISH SCHEDULE ON A9.0

- GENERAL NOTES:**
- SEE A4.4 FOR LIGHT FIXTURE SCHEDULE
  - ANY CONCEALED SPACES OVER 400 S.F. MUST BE CONSTRUCTED WITH NON-COMBUSTIBLE MATERIALS. WHERE SPRINKLER HEADS OCCUR IN AREAS WITH SUSPENDED CEILINGS THEY ARE TO BE CENTERED ON CEILING TILES.
  - CEILING TILES TO BE CENTERED IN CORRIDORS TYPICAL.
  - WHERE LIGHT FIXTURES OCCUR IN AREAS WITH SUSPENDED CEILINGS THEY ARE TO BE CENTERED ON CEILING TILES.
  - IN NET AREAS USE MOISTURE RESISTANT GYPSUM BOARD WITH VAPOR BARRIER



**PLANK FINISH NOTES:**

- ALL UNDERSIDE OF PLANKS ARE TO BE CLEARED OF ALL PORTAR & DEBRIS AND ARE TO BE PATCHED OF ALL CRACKS & FISSURES
- PLANK JOINTS ARE TO BE CAULKED
- PLANK TO RECEIVE TEXTURED SPRAY FINISH PAINT AS INDICATED

2 KEY PLAN  
N.T.S.

**PERMIT ISSUE - 09/27/07**

NO.	REVISION	DATE
SCALE: As Noted	DRAWN BY: ES/AVS	
DATE:	CHECKED BY: JR	

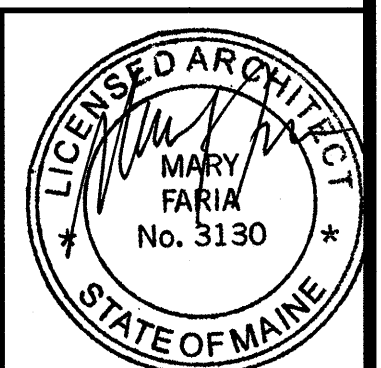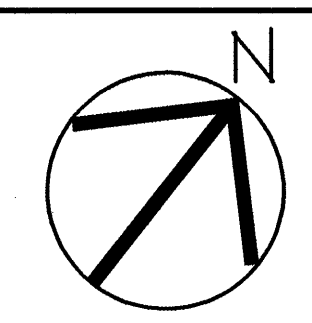


PROJECT  
**RESIDENCE INN BY MARRIOTT**  
 PORTLAND, ME  
 JOB# 802

TITLE  
**FIRST FLOOR REFLECTED CEILING PLAN**

**GROUP ONE**  
 21 W. THIRD STREET, BOSTON, MA 02127  
 TEL: (617)268-7000 FAX: (617)268-0209

1 REFLECTED CEILING PLAN - FIRST FLOOR  
 SCALE: 3/16"=1'-0"

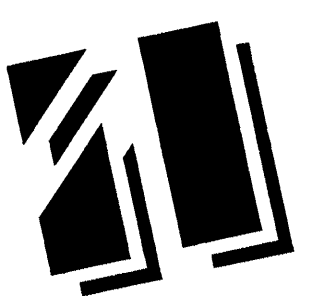DRAWING NO.  

**A4.1**