


1 LOBBY, REGISTRATION DESK, MONUMENTAL STAIR  
1/4" = 1'-0"

LEGEND OF SYMBOLS

- (XXX) — DETAIL NUMBER
- (AX.X) — DRWG. NUMBER WHERE DETAIL APPEARS
- X — INTERIOR ELEVATION DESIGNATION
- X (AX.X) X — DRWG. NUMBER WHERE INTERIOR ELEVATION APPEARS

PERMIT ISSUE - 09/27/07

NO.	REVISION	DATE
SCALE: As Noted		DRAWN BY: ES
DATE:		CHECKED BY: JR

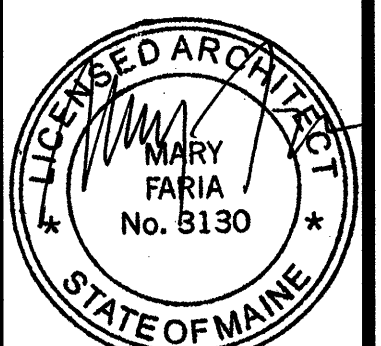

PROJECT

**RESIDENCE INN BY MARRIOTT**


PORTLAND, ME

JOB# 802

TITLE  
**PUBLIC SPACE ELEVATIONS**

GROUP ONE  
21 W. THIRD STREET, BOSTON, MA 02127  
TEL: (617)268-7000 FAX: (617)268-0209

DRAWING NO.  
**A6.0**

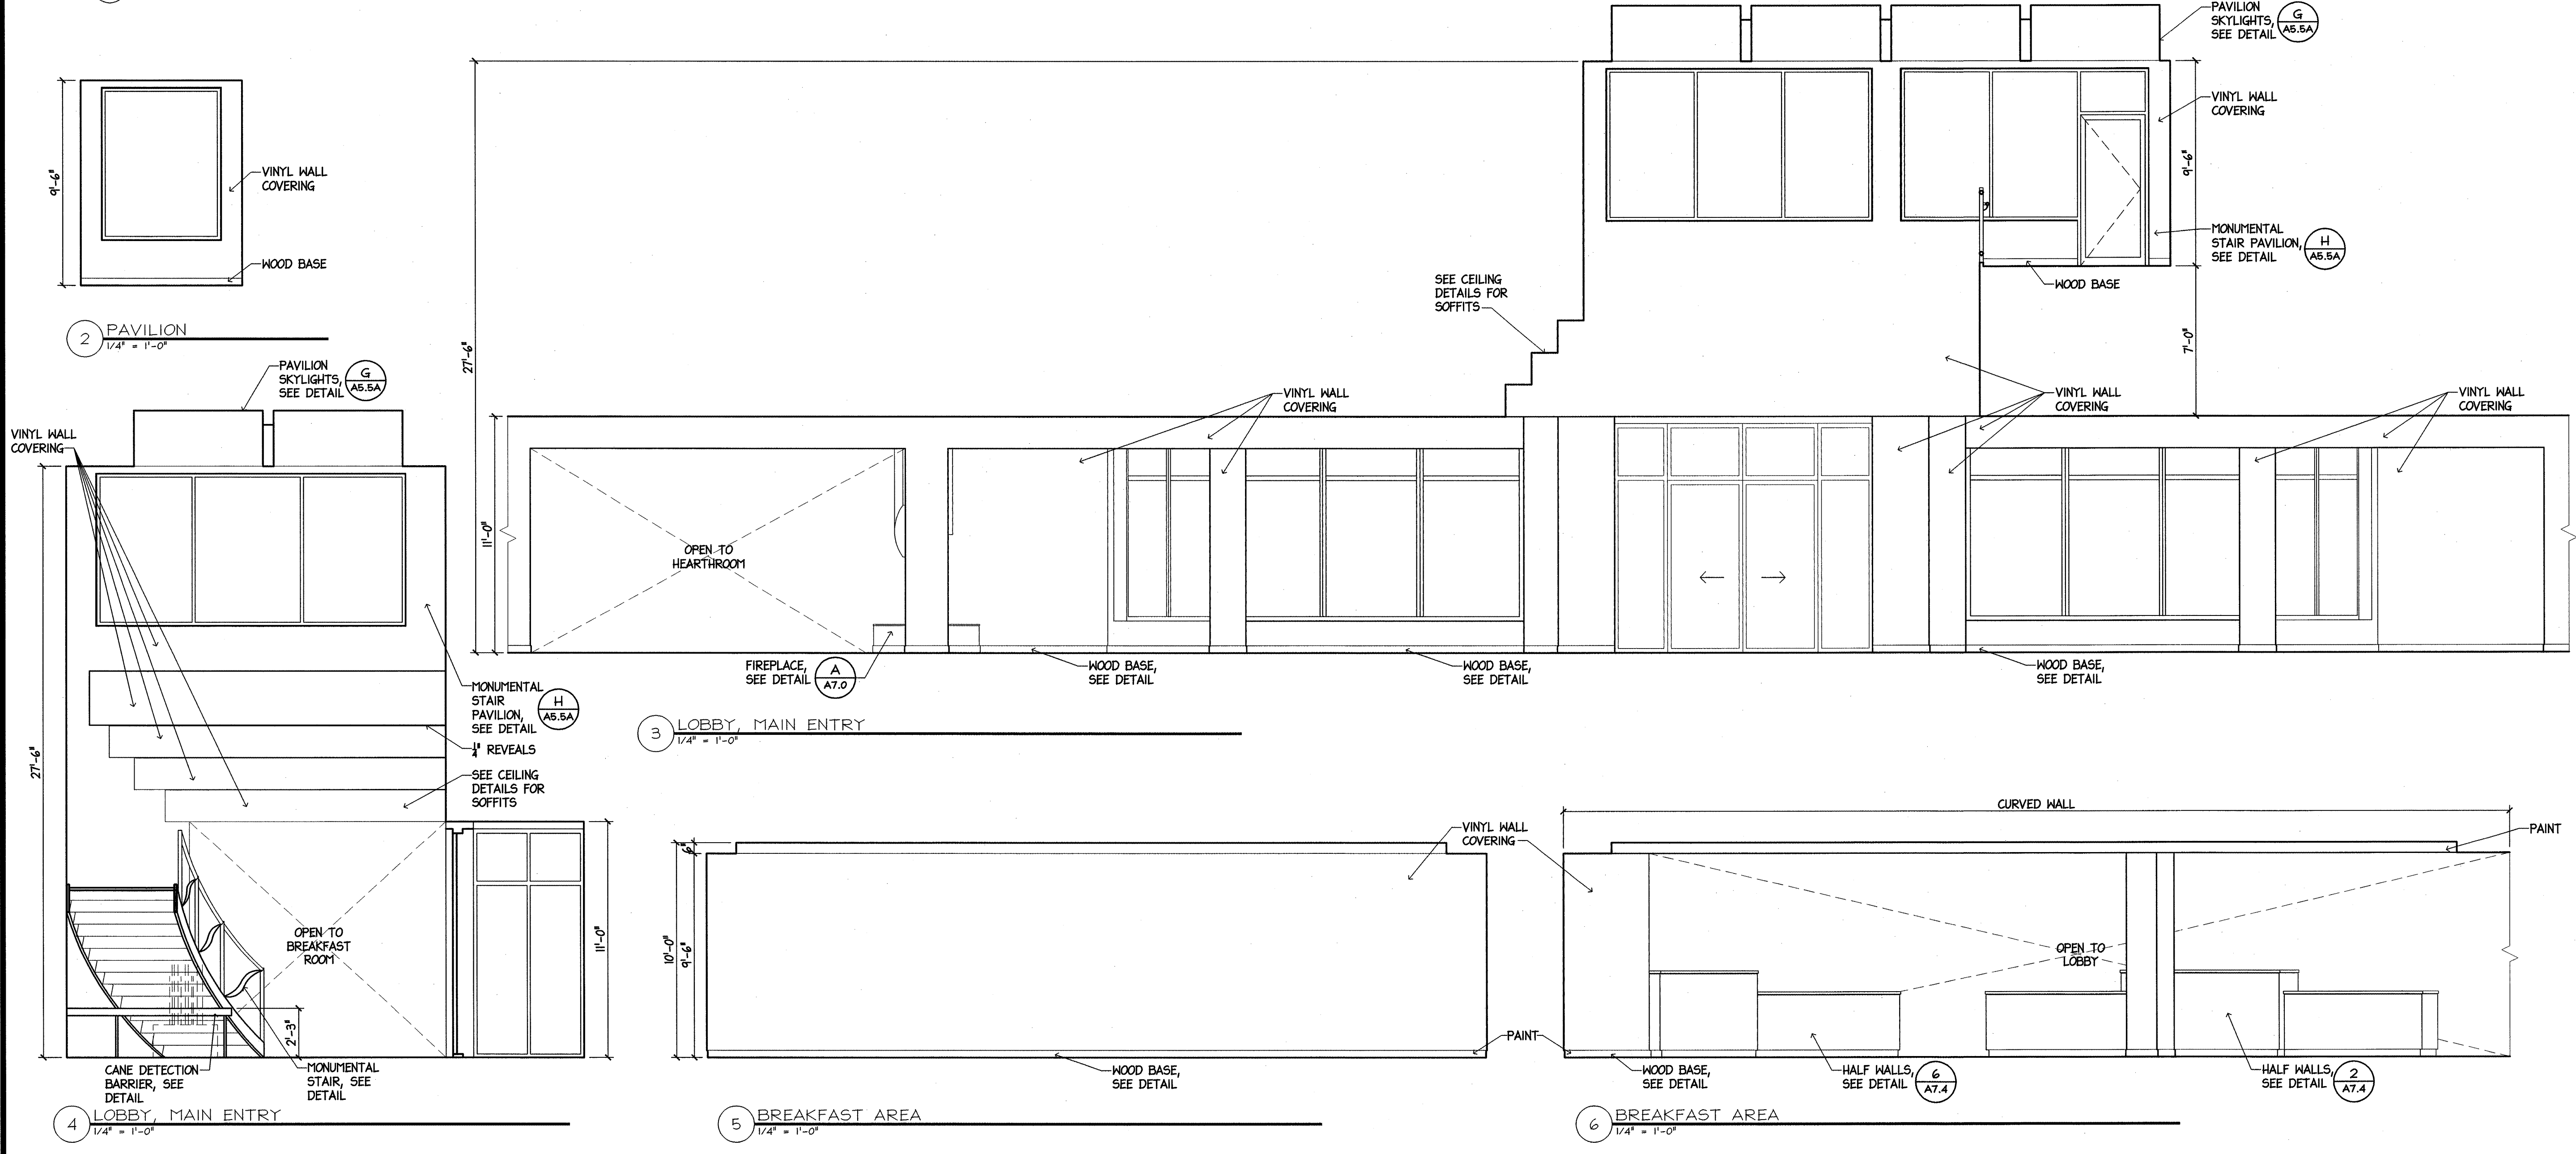

2 PAVILION  
1/4" = 1'-0"

3 LOBBY, MAIN ENTRY  
1/4" = 1'-0"

4 LOBBY, MAIN ENTRY  
1/4" = 1'-0"

5 BREAKFAST AREA  
1/4" = 1'-0"

6 BREAKFAST AREA  
1/4" = 1'-0"