


060	VESTIBULE			VNC	VNC	VNC	VNC						
061	VESTIBULE	CP	WD	VNC	VNC	VNC	VNC						
064	RETAIL	SEALED CONCRETE		PAIN	PAIN	PAIN	PAIN			ACT			
	ELEVATOR #1	ST	ST	WOOD VENEER AND	GAGE METALS								
	ELEVATOR #2	ST	ST	WOOD VENEER AND	GAGE METALS								
	STAIR #1	PT		PAIN	PAIN	PAIN	PAIN						
	STAIR #2	PT		PAIN	PAIN	PAIN	PAIN						
SECOND FLOOR													
244	CORRIDOR	CP		VNC	VNC	VNC	VNC						
245	CORRIDOR	CP		VNC	VNC	VNC	VNC						
246	CORRIDOR	CP		VNC	VNC	VNC	VNC						
247	MECHANICAL/STORAGE	PT CONCRETE		PAIN	PAIN	PAIN	PAIN						
248	ELEVATOR LOBBY	CP		VNC	VNC	VNC	VNC						
249	MECHANICAL/STORAGE	PT CONCRETE		PAIN	PAIN	PAIN	PAIN						
	STAIR #1			PAIN	PAIN	PAIN	PAIN						
	STAIR #2			PAIN	PAIN	PAIN	PAIN						
TYPICAL FLOOR													
#44	CORRIDOR	CP		VNC	VNC	VNC	VNC						
#45	CORRIDOR	CP		VNC	VNC	VNC	VNC						
#46	CORRIDOR	CP		VNC	VNC	VNC	VNC						
#47	MECHANICAL/STORAGE	PT CONCRETE		PAIN	PAIN	PAIN	PAIN						
#48	ELEVATOR LOBBY	CP		VNC	VNC	VNC	VNC						
#49	MECHANICAL/STORAGE	PT CONCRETE		PAIN	PAIN	PAIN	PAIN						
	STAIR #1			PAIN	PAIN	PAIN	PAIN						
	STAIR #2			PAIN	PAIN	PAIN	PAIN						

PERMIT ISSUE - 09/27/07

NO.	REVISION	DATE
SCALE: As Noted		DRAWN BY: AVS
DATE:		CHECKED BY: JR

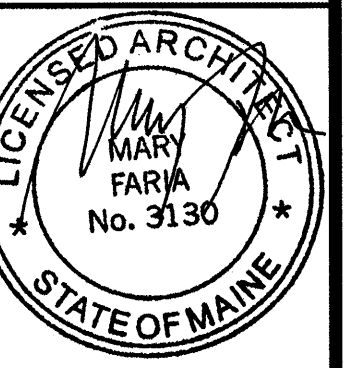

PROJECT  
**RESIDENCE INN BY MARRIOTT**  
 PORTLAND, ME  
 JOB# 802

TITLE  
**FINISH SCHEDULE**

GROUP ONE  
 21 W. THIRD STREET, BOSTON, MA 02127  
 TEL: (617)268-7000 FAX: (617)268-0209

DRAWING NO.  
**A9.1**