

GROUND FLOOR / FOUNDATION LEVEL PLAN

SCALE: 3/32"=1'-0"

- NOTES:
- REFER TO DRAWING S4.2 FOR PILE CAP DETAILS.
 - TOP OF PILE CAP EL. (-1)-0" U.N.O.
 - B.F. INDICATES BRACED FRAME. REFER TO ELEVATIONS ON DRAWING S3.0.
 - GB INDICATES CONCRETE GRADE BEAM. REFER TO DRAWING S4.3 FOR SCHEDULE.
 - TOP OF GB = TOP OF PILE CAP AT EITHER END. i.e. GB MAY SLOPE (TYPICAL).

1 SECTION


S2.0 SCALE: 1"=1'-0"

(TYPICAL SLAB ON GRADE)

PERMIT ISSUE - 09/27/07

NO.	REVISION	DATE

SCALE: 3/32" = 1'-0" DRAWN BY: FTV
DATE: 09/27/07 CHECKED BY: BRG

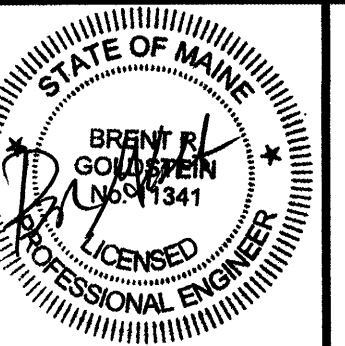

PROJECT

RESIDENCE INN BY MARRIOTT

PORTLAND, ME.
JOB # 27089.00

TITLE
GROUND FLOOR / FOUNDATION PLAN

GROUP ONE
21 W. THIRD STREET, BOSTON, MA 02127
TEL. (617)268-7000 FAX: (617)268-0209

DRAWING NO.



SLAB REINFORCING SCHEDULE

MARK	BAR
A	(6)-#5@9" O.C.
B	(3)-#5@9" O.C.
C	(2)-#5@9" O.C.

- NOTES:
- HOOK BARS AT DISCONTINUOUS ENDS.
 - BAR EXTEND MINIMUM OF 12"-0" BEYOND COLUMNS WHERE NOT CONTINUOUS.