


14 SECTION
 S2.0 SCALE: 3/4"=1'-0"

(*) ALTERNATE 1:
 DESIGN SHEETING AS PERMANENT RETAINING STRUCTURE.
 ENCASE W/ CONCRETE TO ACCOMMODATE ARCHITECTURAL
 DETAILS FOR BRICK SUPPORT AND TOP CAP. ELIMINATE
 CONCRETE WALL AND FOOTING SHOWN FOR ALTERNATE 1.

PERMIT ISSUE - 09/27/07

NO.	REVISION	DATE
SCALE: AS NOTED	DRAWN BY: FTV	
DATE: 09/27/07	CHECKED BY: BRG	

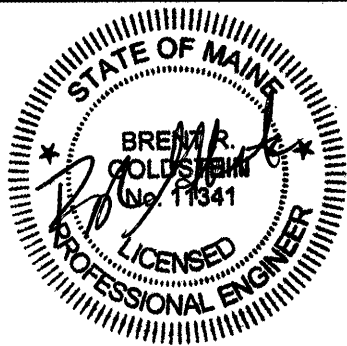

PROJECT


**RESIDENCE INN
BY MARRIOTT**

PORTLAND, ME.
JOB # 27089.00

TITLE

CONCRETE DETAILS VI

GROUP ONE
21 W. THIRD STREET, BOSTON, MA 02127
TEL. (617)268-7000 FAX: (617)268-0209

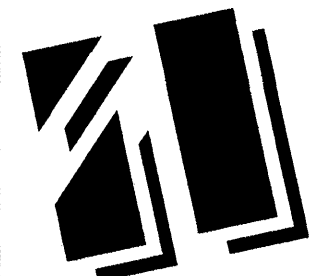	DRAWING NO. S4.5
---------------------------------------------------------------------------------------	----------------------------