



**AT TWO PRECAST PANELS**

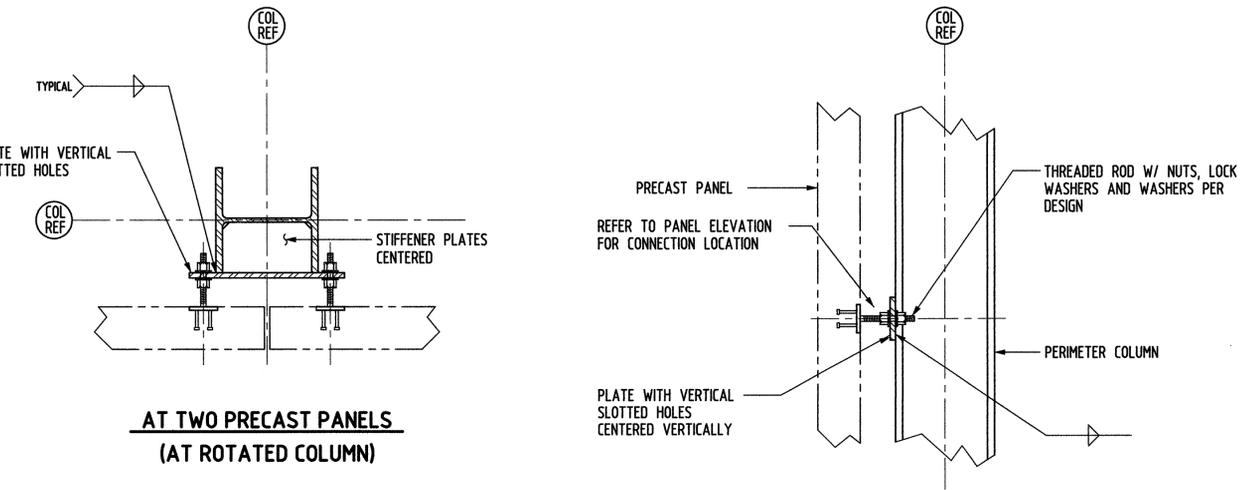


**AT TWO PRECAST PANELS  
(AT ROTATED COLUMN)**

**A**  
S5.3 **PRECAST PANEL LATERAL TIE TO STEEL COLUMN (AWAY FROM BEARING CONNECTION)**


**1**  
S5.3 **SECTION**  
SCALE: 1"=1'-0"

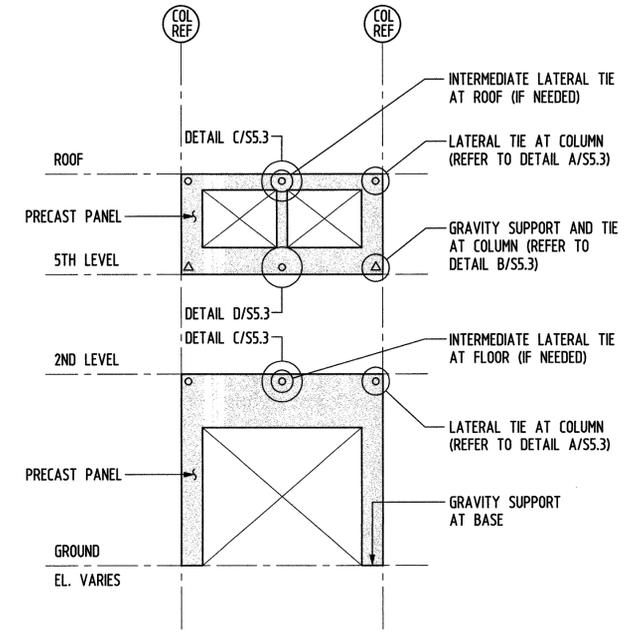


**TYPICAL PRECAST PANEL ELEVATION**  
NO SCALE

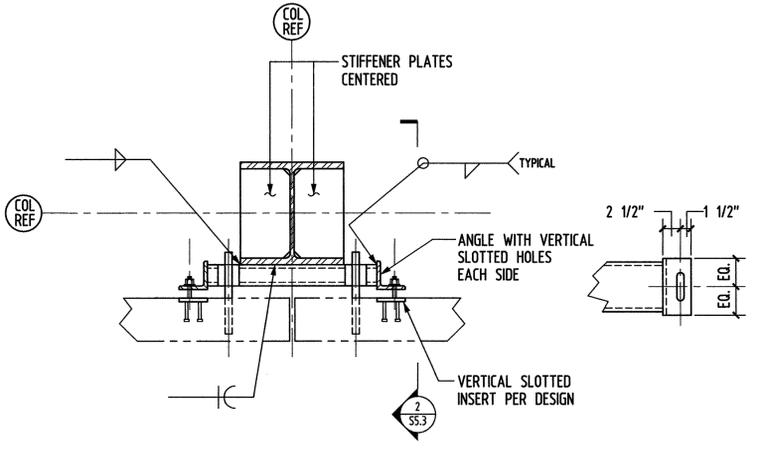


**B**  
S5.3 **PRECAST PANEL GRAVITY SUPPORT AND TIE**

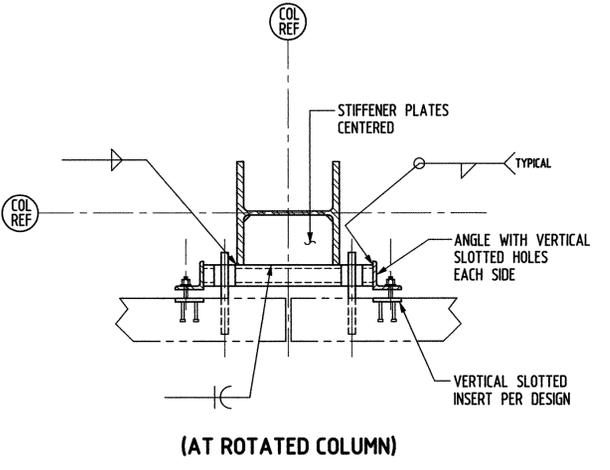

**(AT ROTATED COLUMN)**

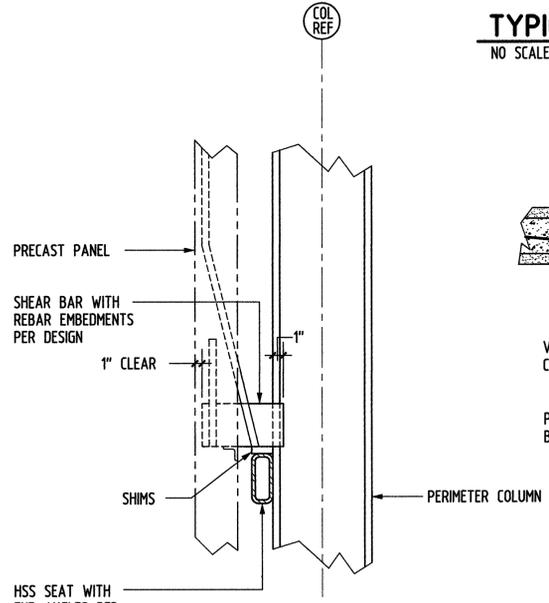


**2**  
S5.3 **SECTION**  
SCALE: 1"=1'-0"

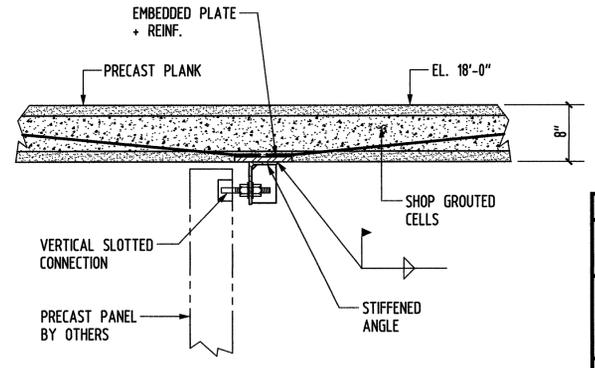


**3**  
S2.1 **SECTION**  
SCALE: 1"=1'-0"


(TYPICAL LATERAL TIE BELOW 2ND FLOOR)

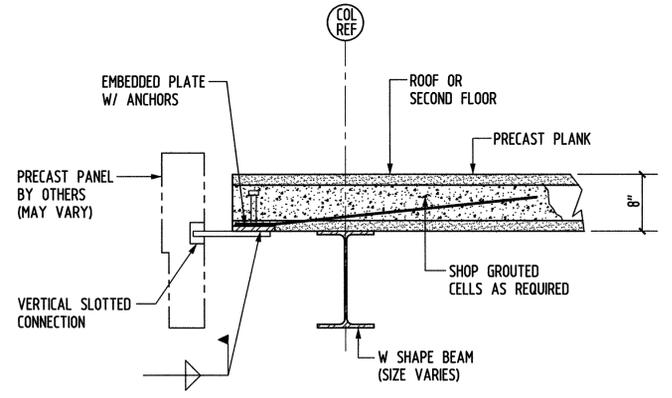

**C**  
S5.3 **DETAIL**  
SCALE: 1"=1'-0"  
(INTERMEDIATE LATERAL TIE)

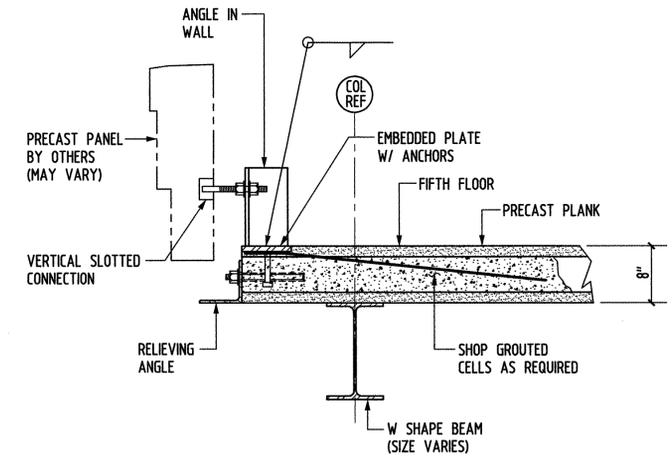


**D**  
S5.3 **DETAIL**  
SCALE: 1"=1'-0"  
(INTERMEDIATE LATERAL TIE)

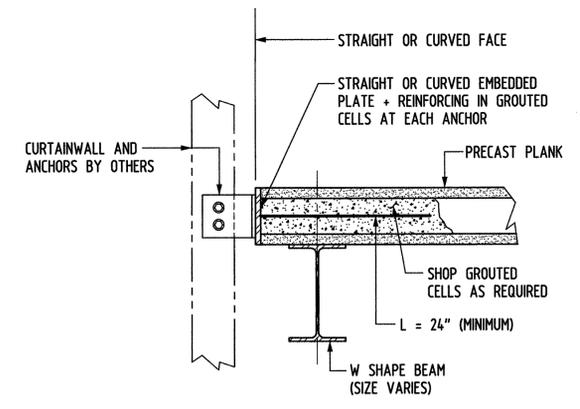

**TYPICAL CURTAINWALL ANCHOR**  
SCALE: 1"=1'-0"

PERMIT ISSUE - 09/27/07

NO.	REVISION	DATE
SCALE: AS NOTED	DRAWN BY: FTV	
DATE: 09/27/07	CHECKED BY: BRG	

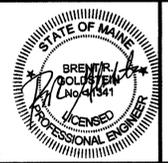

PROJECT  
**RESIDENCE INN BY MARRIOTT**  
PORTLAND, ME.  
JOB # 27089.00

TITLE  
**STEEL DETAILS IV**

GROUP ONE  
21 W. THIRD STREET, BOSTON, MA 02127  
TEL: (617)268-7000 FAX: (617)268-0209

DRAWING NO.  
**S5.3**