


1/23/07 10:08 AM June 2006 23182275-0010.dwg 2275-00 P1.01.dwg 02/27/07 1:24:56 PM 14

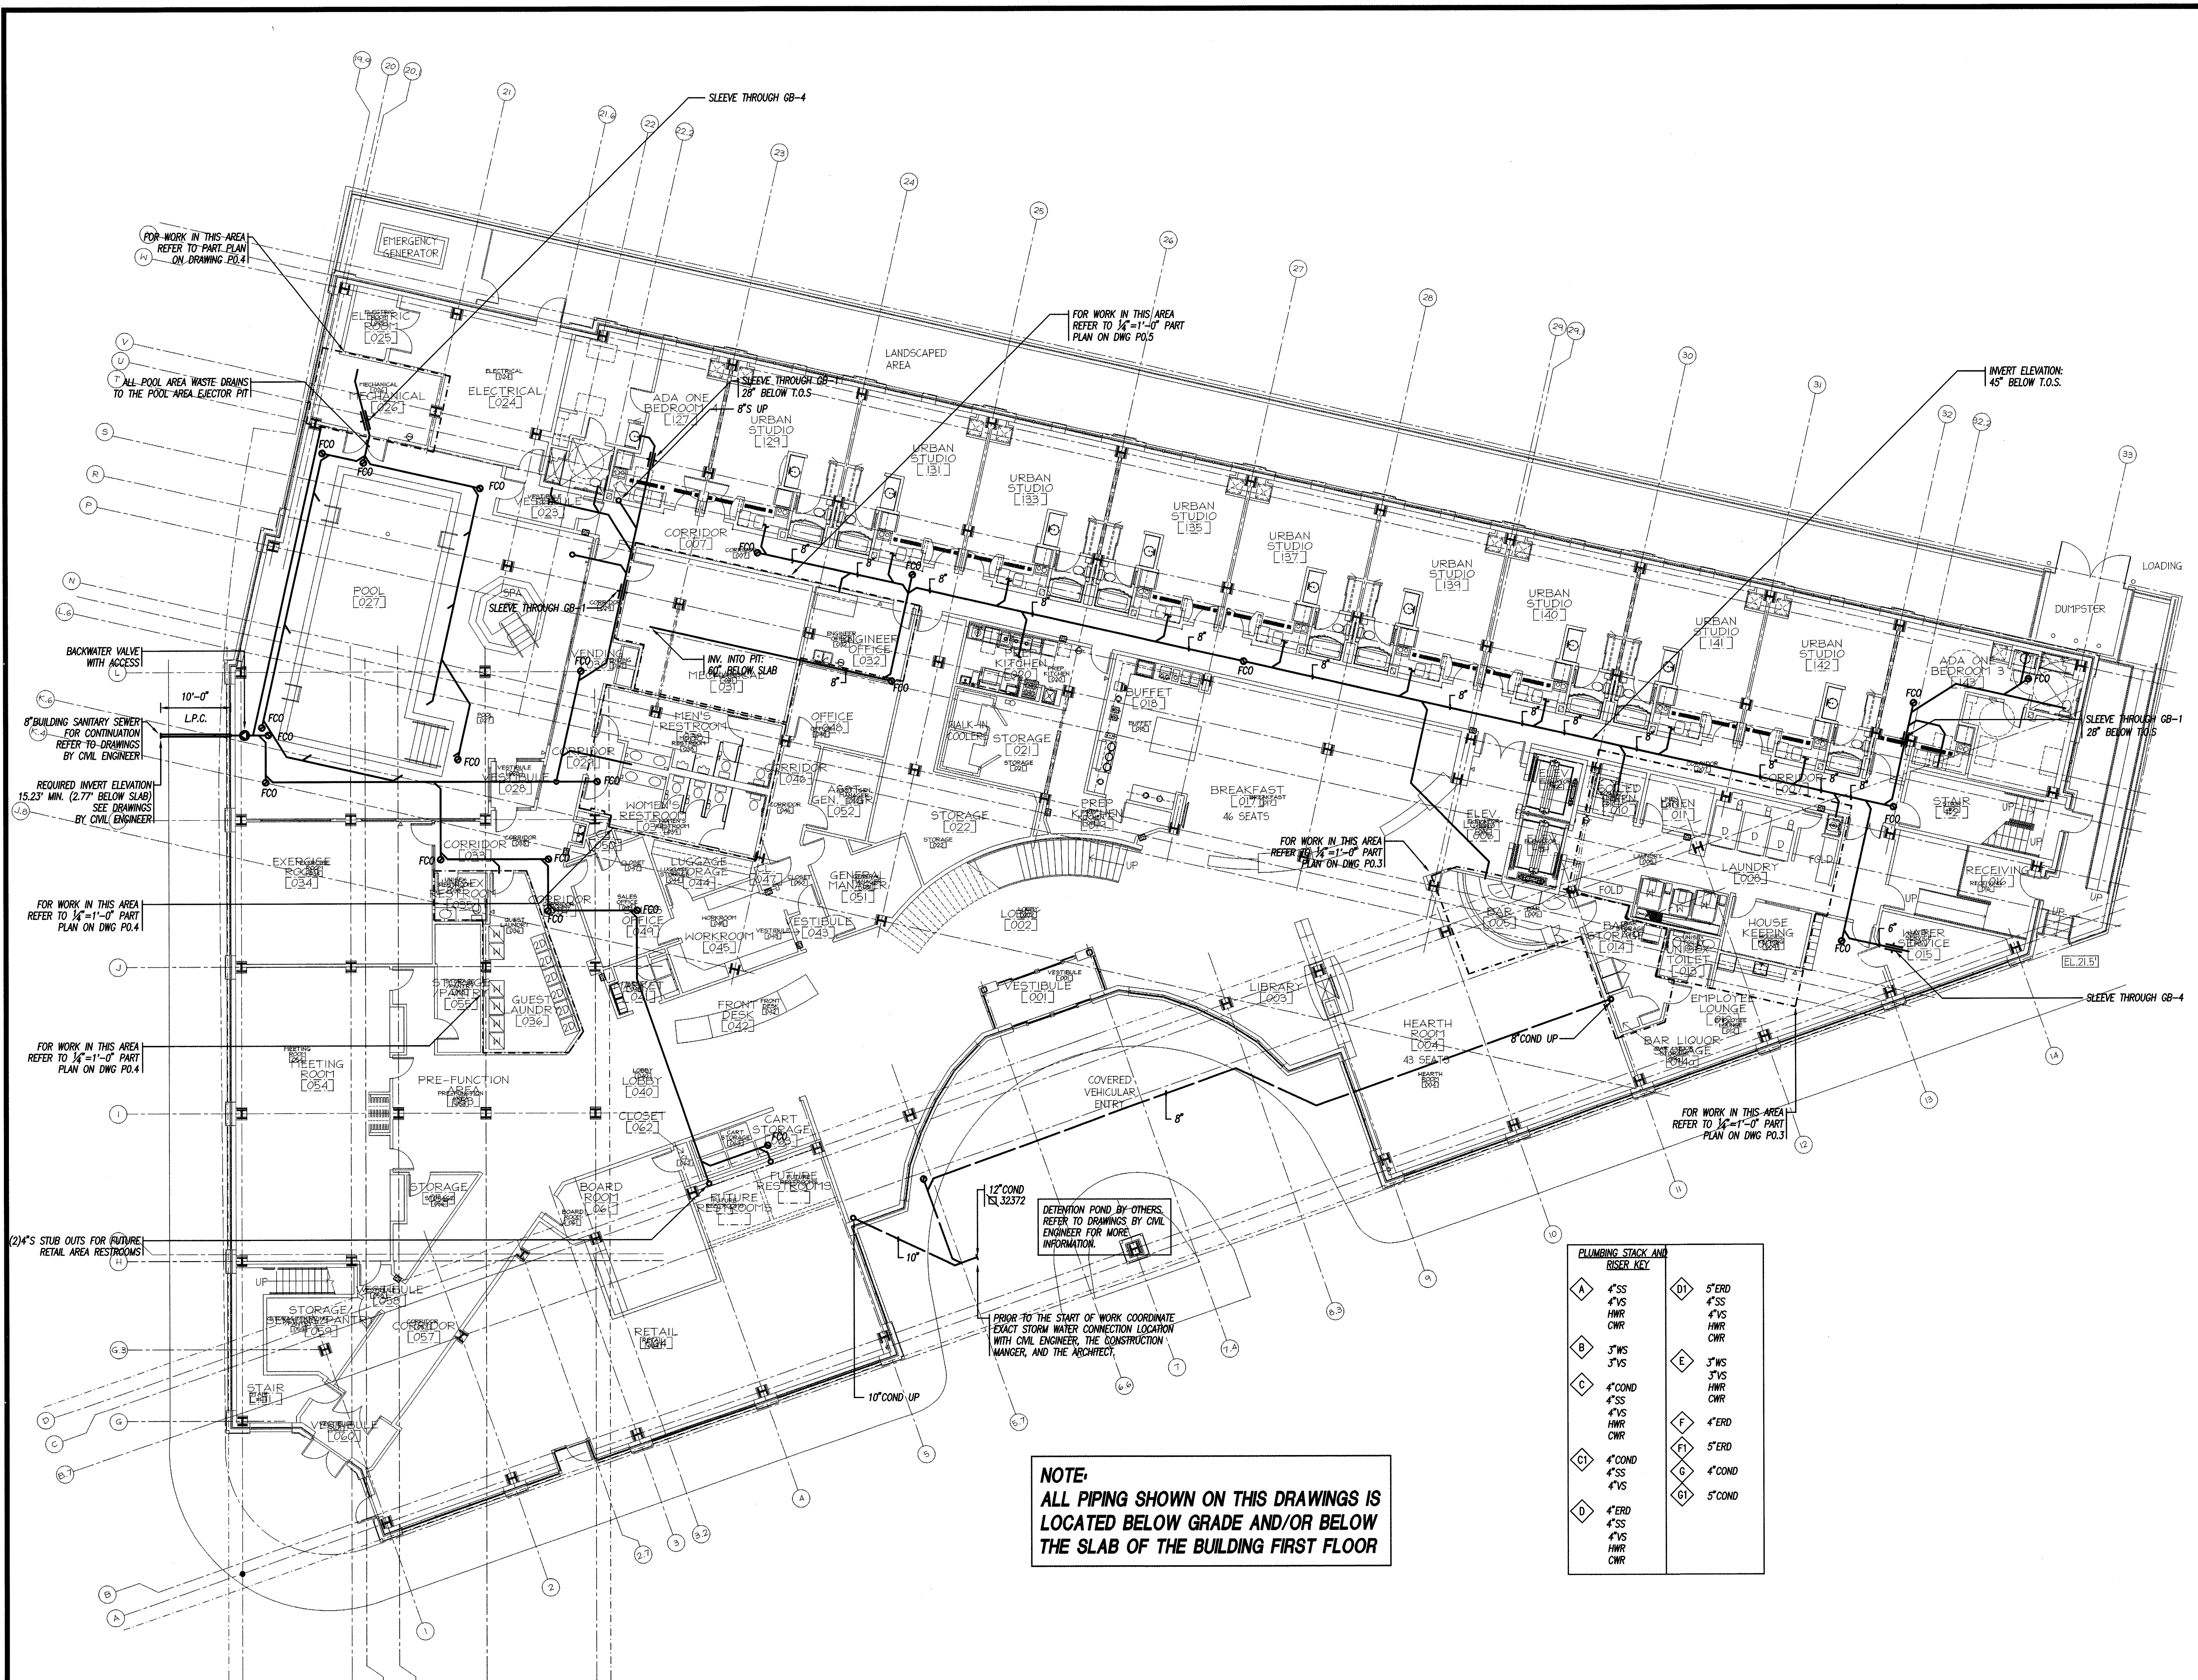

PERMIT ISSUE - 09/27/07

NO.	REVISION	DATE
SCALE: 3/32"=1' 0"		DRAWN BY: EMG
DATE: 09/27/07		CHECKED BY: RJM

PAUL D. SULLIVAN  
No. 8911

**R. W. Sullivan Engineering**  
MEAC: Electrical, Plumbing, Fire Protection Code  
The Staffell Center  
529 Main Street, Suite 203  
Boston, Massachusetts 02129-1107  
Phone: (617) 523-8022  
Fax: (617) 523-8016  
www.rwsinc.com  
RWS Job No. 2273.00

PROJECT

**RESIDENCE INN  
BY MARRIOTT**

PORTLAND, ME

JOB# 802

TITLE

**PLUMBING  
FIRST FLOOR  
UNDERGROUND PLAN**

GROUP ONE  
21 W. THIRD STREET, BOSTON, MA 02127  
TEL: (617)268-7000 FAX: (617)268-0209

DRAWING NO.

# P1.0U