

J:\2007\1020.05 June 2008\2010\2273-000\dwg\p1.1.dwg, 09/27/07, 1:26:06 PM, 14




PLUMBING STACK AND RISER KEY

A	4"SS 4"VS HWR CWR	D	5"ERD 4"SS 4"VS HWR CWR
B	3"WS 3"VS	E	3"WS 3"VS HWR CWR
C	4"COND 4"SS 4"VS HWR CWR	F	4"ERD 4"COND
CI	4"COND 4"SS 4"VS	FI	5"ERD 4"COND
D	4"ERD 4"SS 4"VS HWR CWR	GI	5"COND


FOR PIPING WITHIN GUEST ROOMS REFER TO UNIT PLANS ON DWGS P1.20 & P1.21

PERMIT ISSUE - 09/27/07

NO.	REVISION	DATE
SCALE: 3/32"=1' 0"	DRAWN BY: EMG	
DATE: 09/27/07	CHECKED BY: RJM	

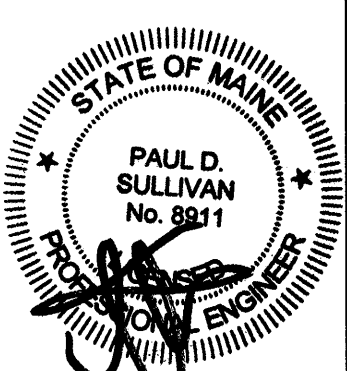

PAUL D. SULLIVAN
No. 8911



R. W. Sullivan Engineering
Hvac, Electrical, Plumbing, Fire Protection Codes
The Seaside Center
520 Main Street, Suite 203
Boston, Massachusetts 02129-1107
Phone: (617) 524-8277
Fax: (617) 524-8216
www.rwsullivan.com
RWSS Job No. 2273.00

PROJECT
RESIDENCE INN BY MARRIOTT
PORTLAND, ME
JOB# 802

TITLE
PLUMBING SECOND FLOOR PLAN

GROUP ONE
21 W. THIRD STREET, BOSTON, MA 02127
TEL: (617)268-7000 FAX: (617)268-0209

DRAWING NO.
P1.1